

A d d e n d u m

Iowa Department of Transportation
Office of Contracts


Date of Letting: June 21, 2016
Date of Addendum: June 8, 2016

B.O.	Proposal ID	Proposal Work Type	County	Project Number	Addendum
985	27-0355-719	Fencing	Decatur	MPIN-035-5(719)14--0N-27	21jun985.a02

Make the following changes to the PLAN:

REPLACE attached SHEET A.1

ADD attached SHEETS D.1 thru D.7

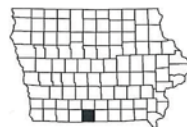

Highway Division

PLANS OF PROPOSED IMPROVEMENT ON THE

INTERSTATE ROAD SYSTEM DECATUR COUNTY FENCING

Co Rd J34 to Co Rd J20 (SB)

SCALES: As Noted

Refer to the Proposal Form for list of applicable specifications.

Value Engineering Saves. Refer to Article 1105.14 of the Specifications.

For Project Location Map
Refer to Sheet A.2



REVISIONS

TOTAL	13
PROJECT IDENTIFICATION NUMBER	
PROJECT NUMBER	
MPIN-035-5(719)14--ON-27	
R.O.W. PROJECT NUMBER	

INDEX OF SHEETS

No.	DESCRIPTION
A Sheets	Title Sheets
A.1	Title Sheet
A.2	Location Map Sheets
A.3	Area Strip Maps FOR INFORMATION ONLY
C Sheets	Quantities and General Information
C.1	Project Description
C.1	Estimated Project Quantities
C.1	Estimate Reference Information
C.1	Standard Road Plans
C.1	General Notes
C.1 - 2	Tabulations
D Sheets	Mainline Plan and Profile Sheets
D.1 - 7	Plan I-35-1(17)12--01-27 - FOR INFORMATION ONLY
J Sheets	Traffic Control and Staging Sheets
J.1	Traffic Control Plan
J.1	511 Travel Restrictions
	* Color Plan Sheets

DECATUR

101-4
04-30-02
DESIGN DATA RURAL
2014 AADT 13,600 V.P.D.
20-- AADT -- V.P.D.
20-- DHV -- V.P.H.
2014 TRUCKS 36 %
Total
Design ESALs N/A

INDEX OF SEALS		
SHEET NO.	NAME	TYPE
A.1	Anthony J. Klein	Primary Signature Block



I hereby certify that this engineering document was prepared by me or under my direct personal supervision and that I am a duly licensed Professional Engineer under the laws of the State of Iowa.

Signature: Anthony J. Klein Date: 6-8-16

Printed or Typed Name: Anthony J. Klein

My license renewal date is December 31, 20 16




Pages or sheets covered by this seal: ALL SHEETS

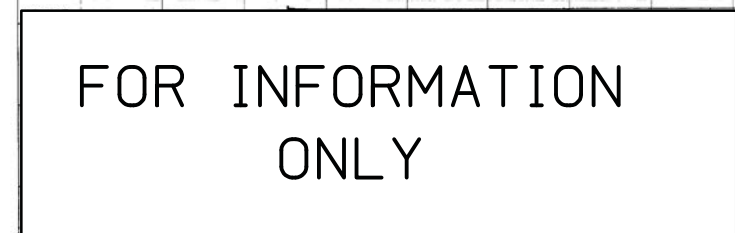 

FED. ROAD DIST. NO.	STATE	PROJ. NO.	FISCAL YEAR	SHEET NO.	TOTAL SHEETS
1	IOWA			9	82

NAME: DONALD E. SMITH AND ALBERTA SMITH
CONTRACT DATE: OCT. 5, 1967
ACRES R.O.W. 376 CONSIDERATION \$1447000
ACQUIRED BY WARRANTY DEED
RECORDED FEB. 1, 1968 BOOK 323 PAGE 155

For Reloc. Co. Road Details
See Sheets No. 30-35

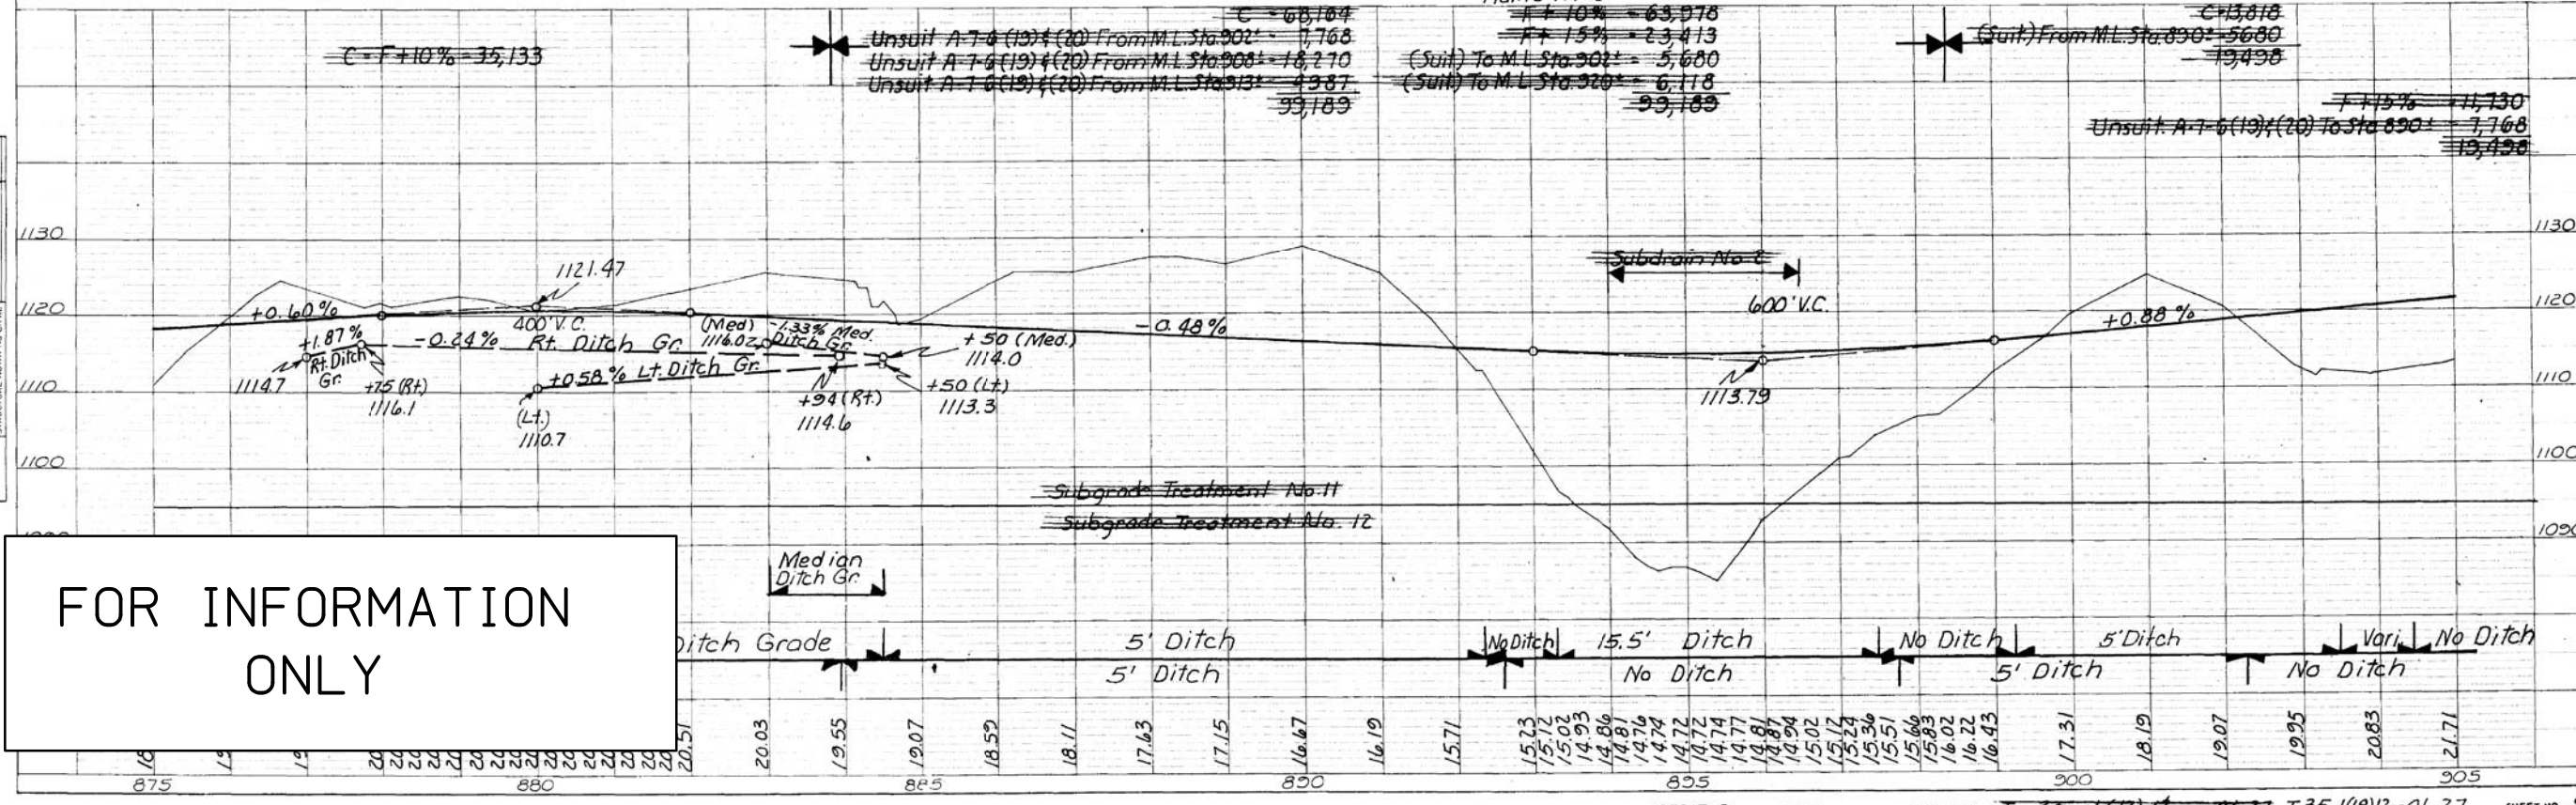 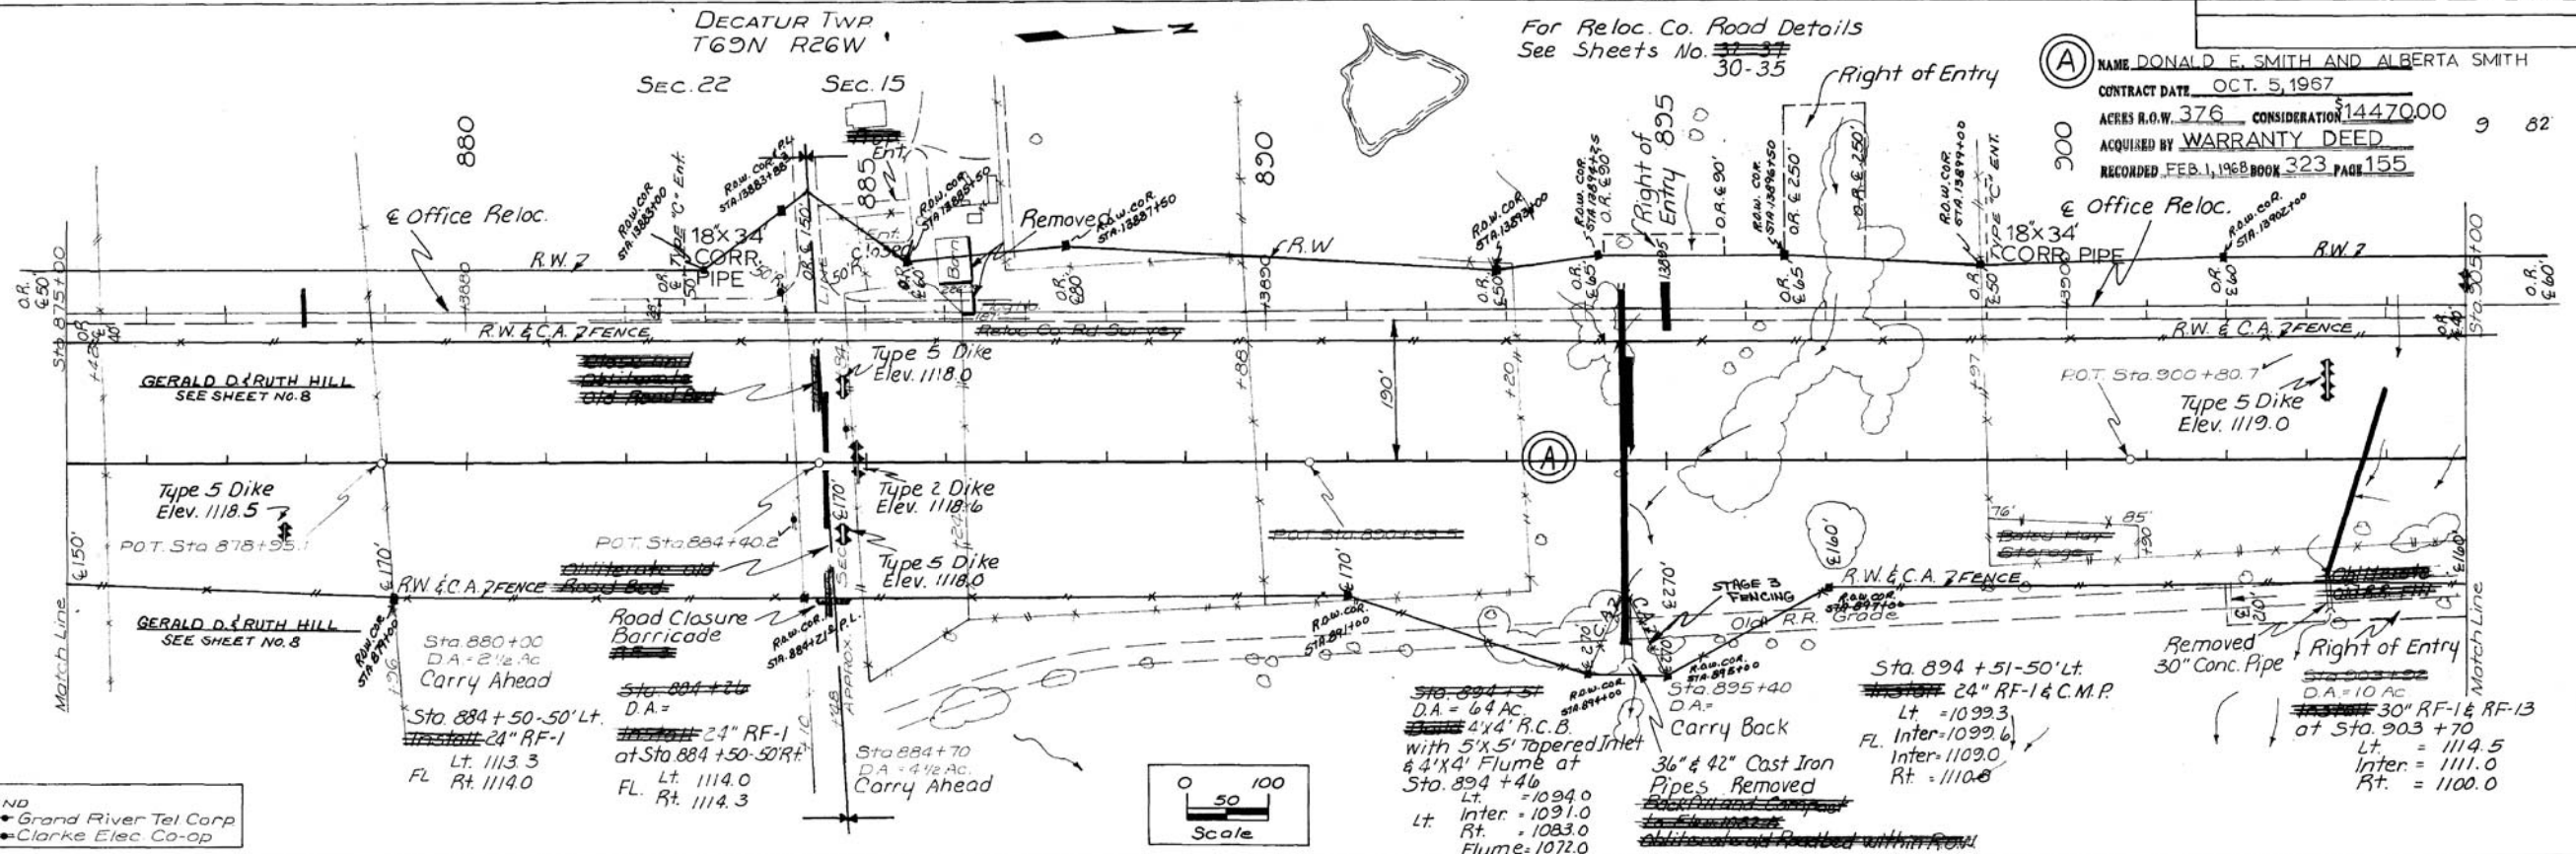


FOR INFORMATION ONLY

FED. ROAD DIST. NO.	STATE	PROJ. NO.	FISCAL YEAR	SHEET NO.	TOTAL SHEETS
5	IOWA			10	110


NAME AXEL JENSEN
 CONTRACT DATE
 ACRES R.O.W. 11.9 CONSIDERATION \$7125.00
 ACQUIRED BY CONDEMNATION
 RECORDED 11-10-67 BOOK 323 PAGE 344


PLAN
 SURVEYED
 ALIGNED
 CHECKED
 BY
 DATE

PROFILE
 GRADES CHECKED
 STRUCTURE NOTATIONS CHECKED
 BY
 DATE


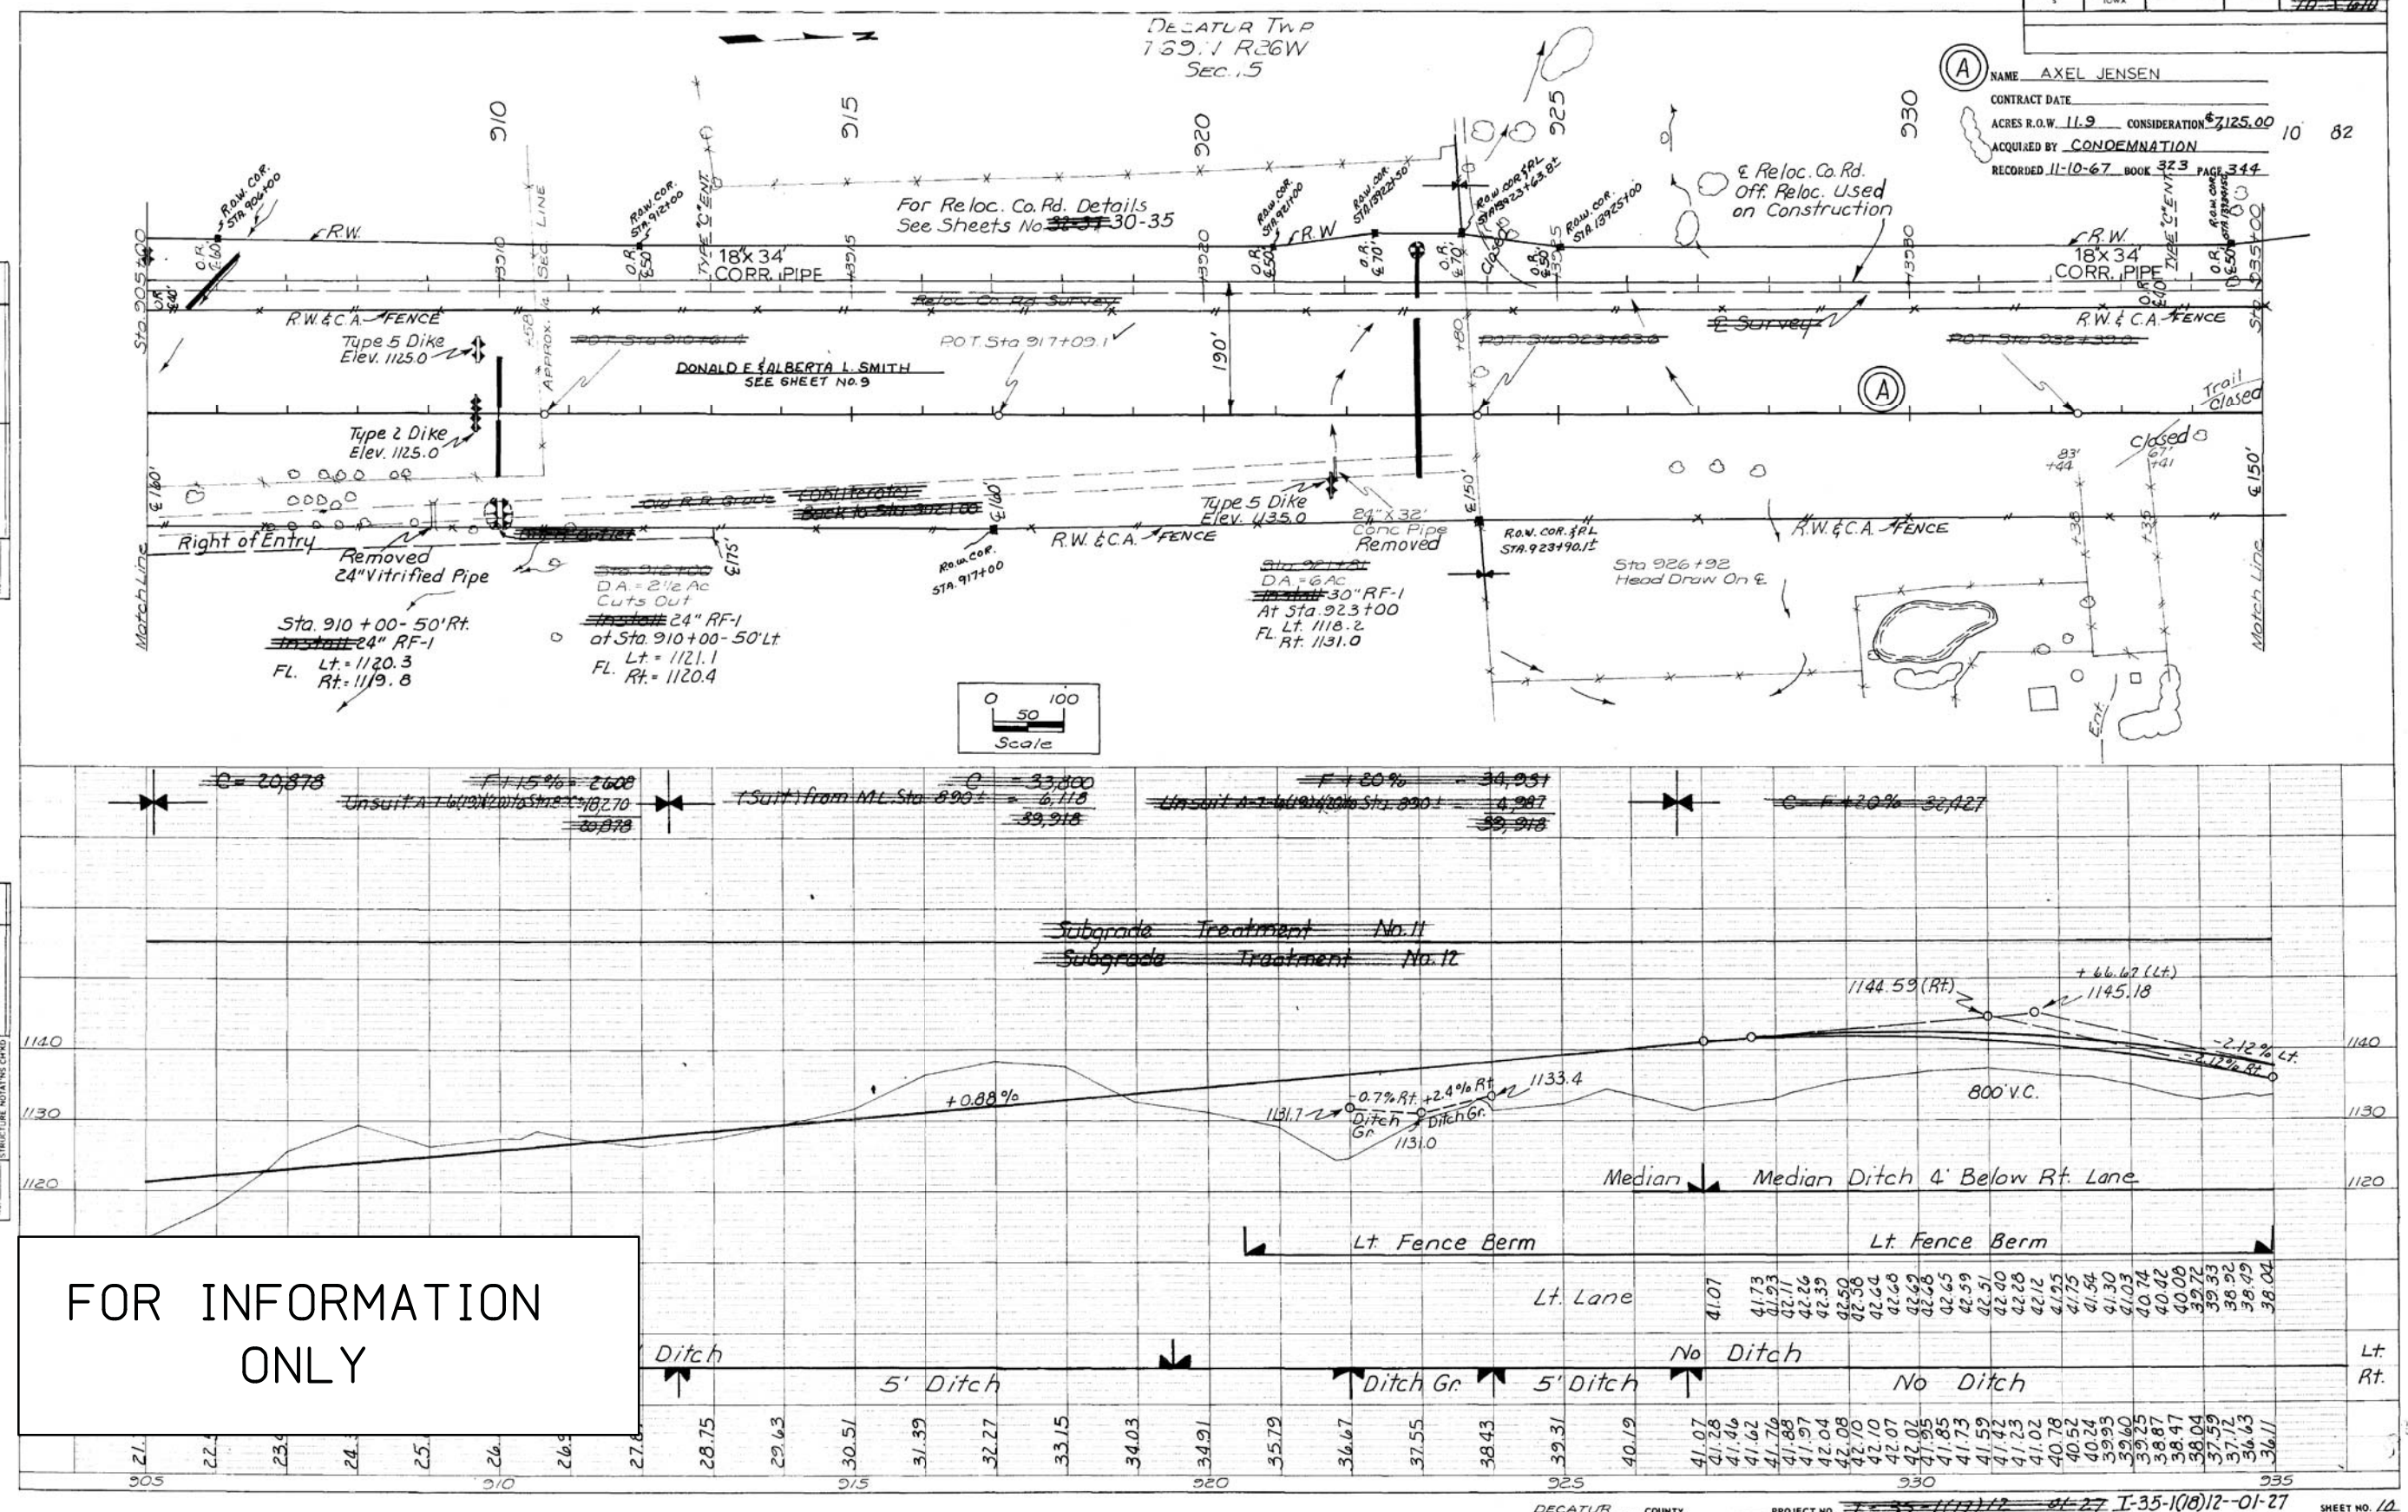


Changed by Addenda

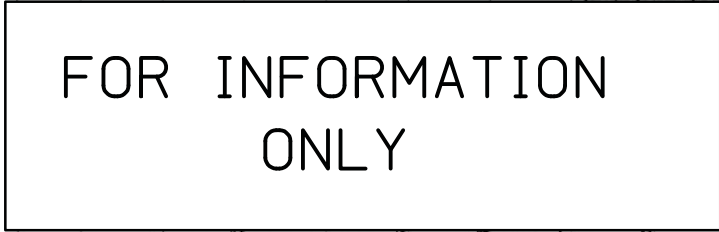

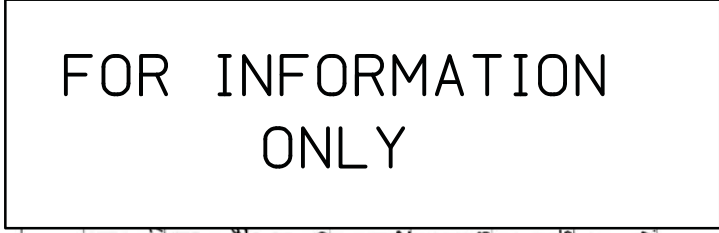


RED. ROAD DIST. NO.	STATE	PROJ. NO.	FISCAL YEAR	SHEET NO.	TOTAL SHEETS
5	IOWA			13	82

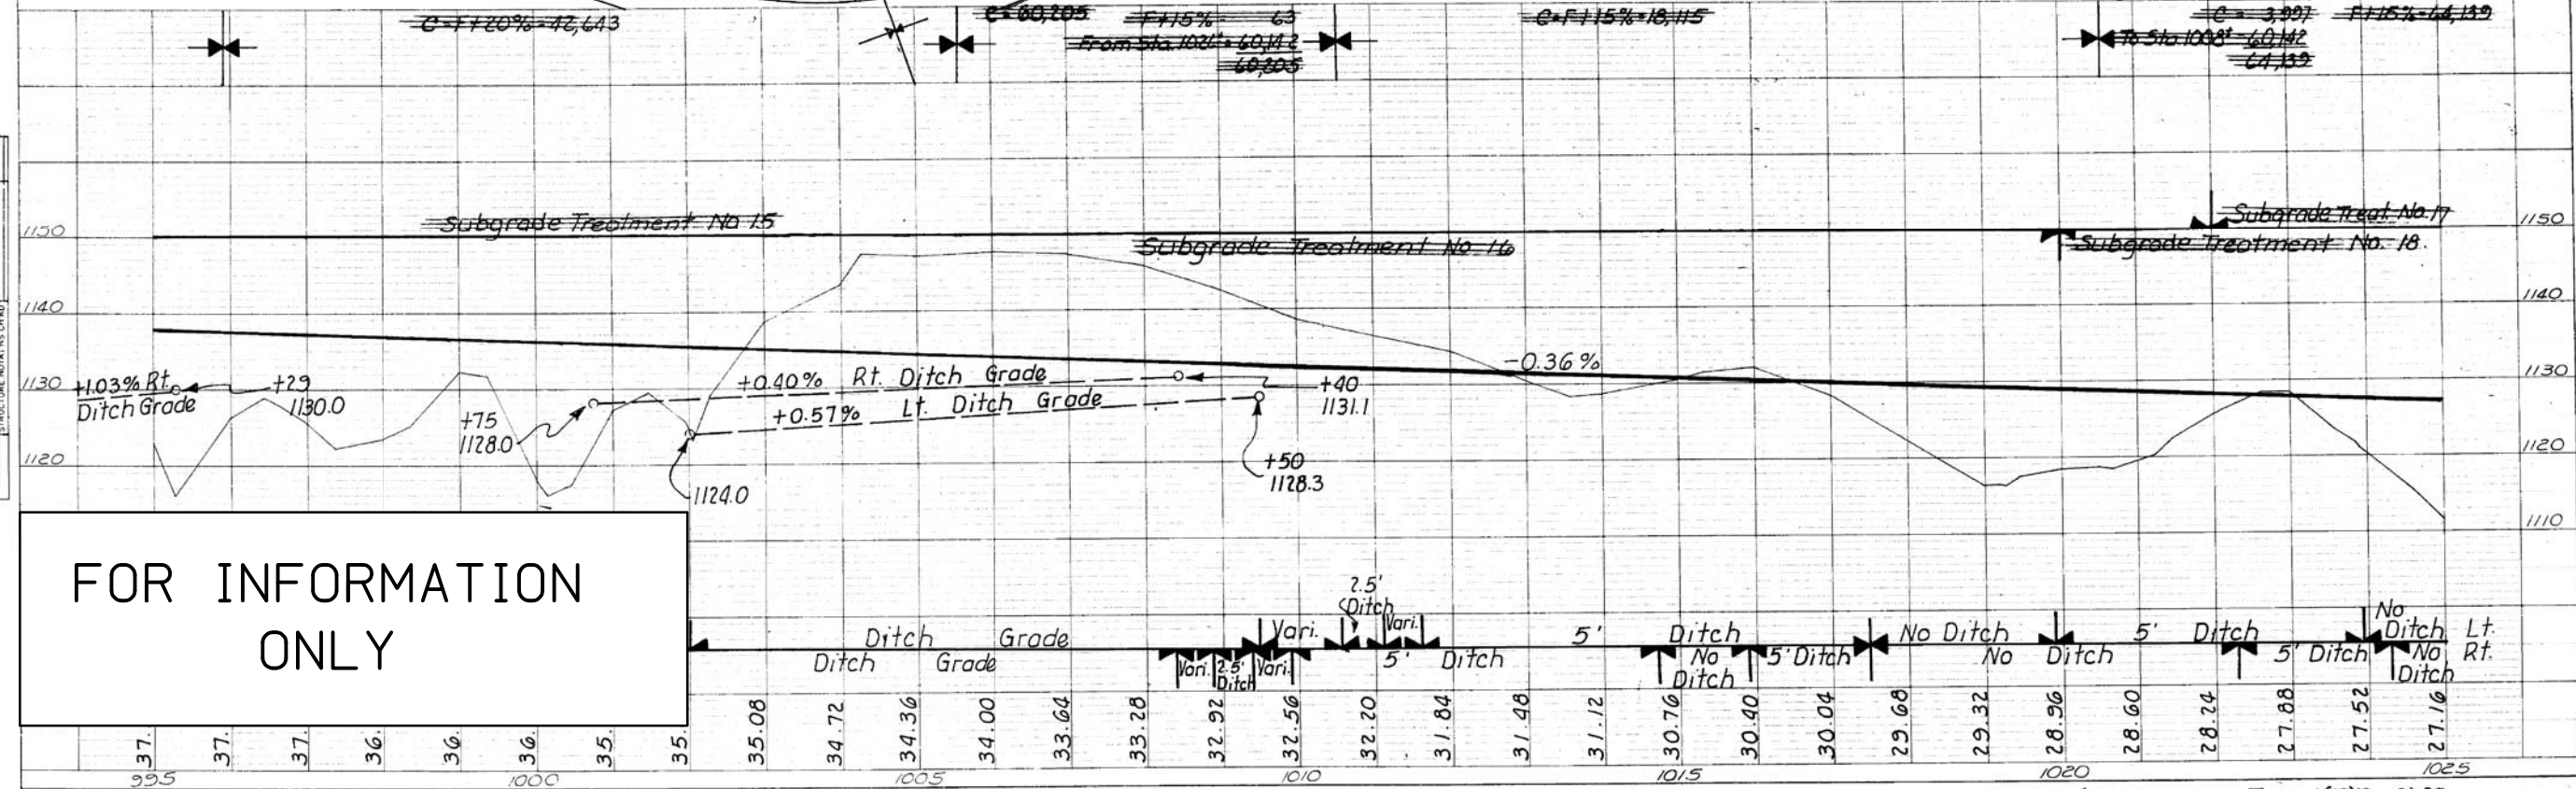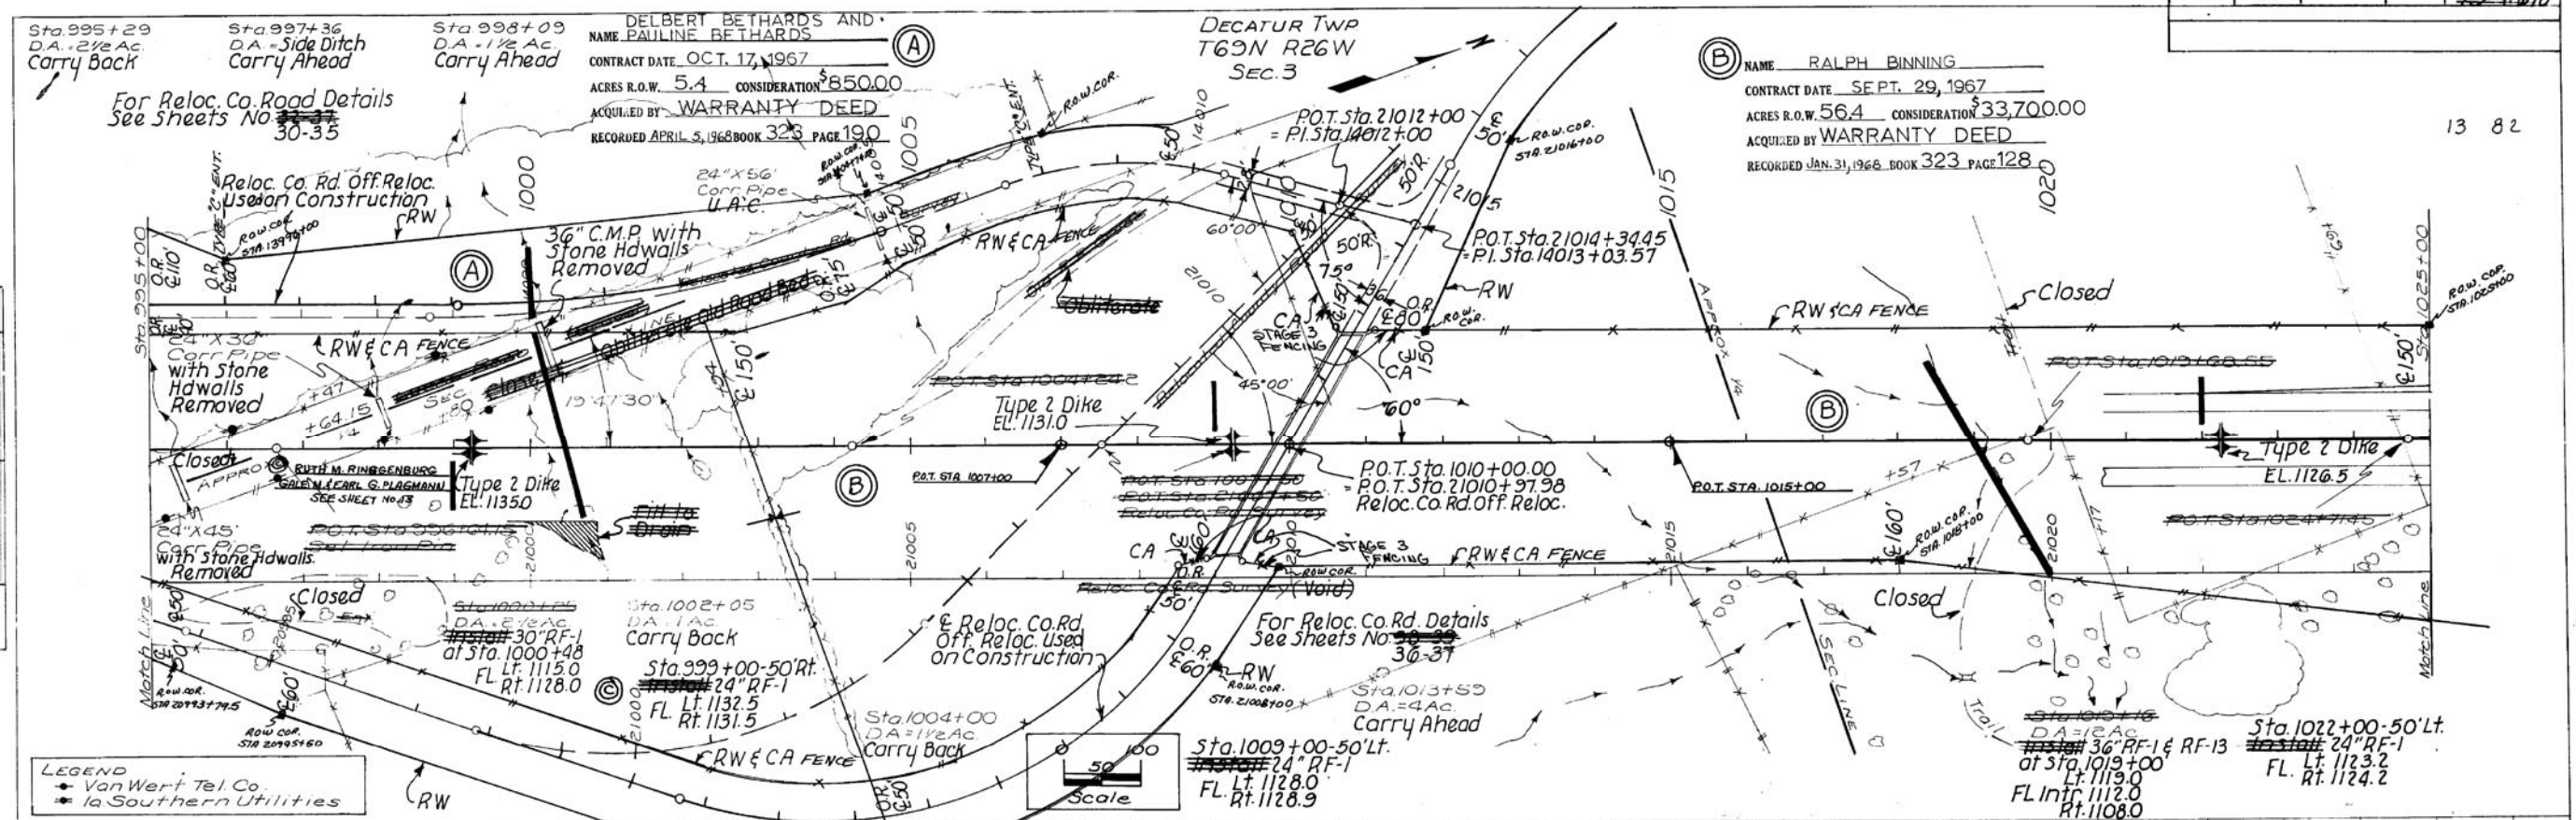

Changed by Addenda

PLAN	DATE	BY
	DESIGNED	CHECKED
	NOTED	NOTED
	NOTED	NOTED

PROFILE	DATE	BY
	DESIGNED	CHECKED
	NOTED	NOTED
	NOTED	NOTED

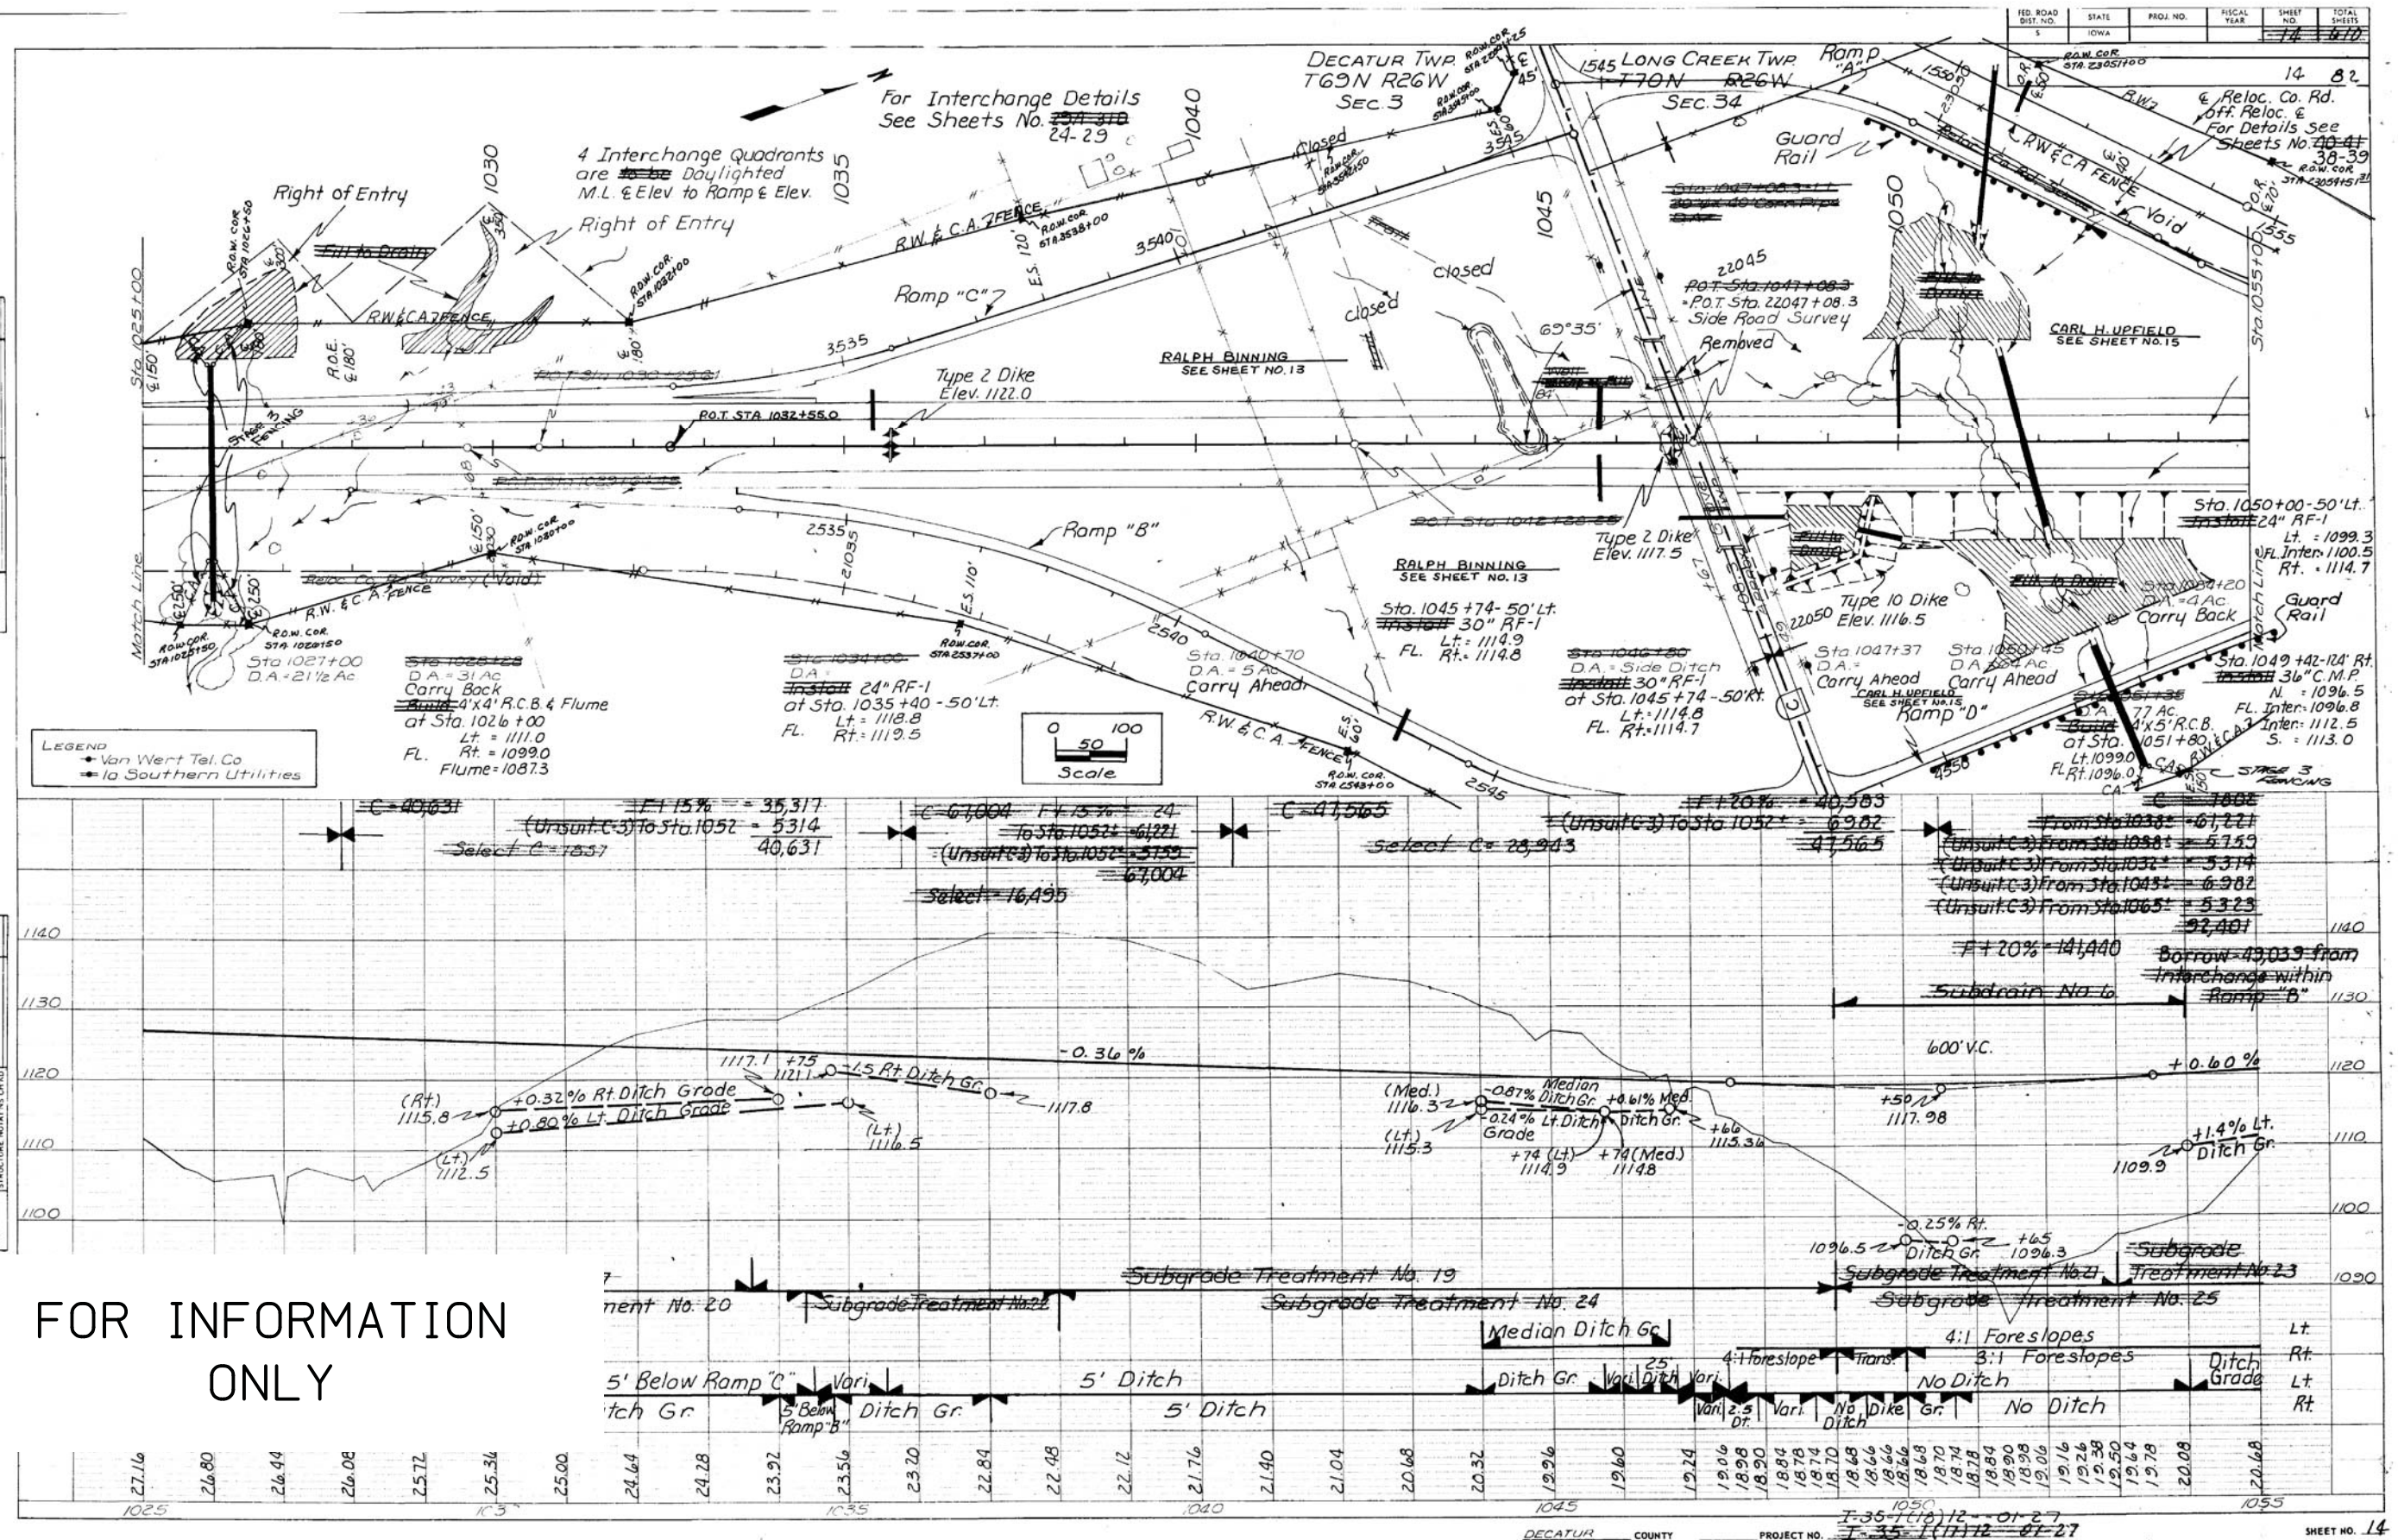

Changed by Addenda