

A d d e n d u m

Iowa Department of Transportation
Office of Contracts

Date of Letting: January 18, 2012
Date of Addendum: January 4, 2012


B.O.	Proposal ID	Proposal Work Type	County	Project Number	Addendum
001	18-C018-063	RCB CULVERT REPLACEMENT - TWIN BOX	CHEROKEE	BROS-C018(63)--8J-18	18JAN001.A02

Notice: Only the bid proposal holders receive this addendum and responsibility for notifying any potential subcontractors or suppliers remains with the proposal holder.

Make the following change to the plan:

Replace plan sheet B.02 with attached plan sheet B.02

Cross section of pipe installation, sta. 3+20.3

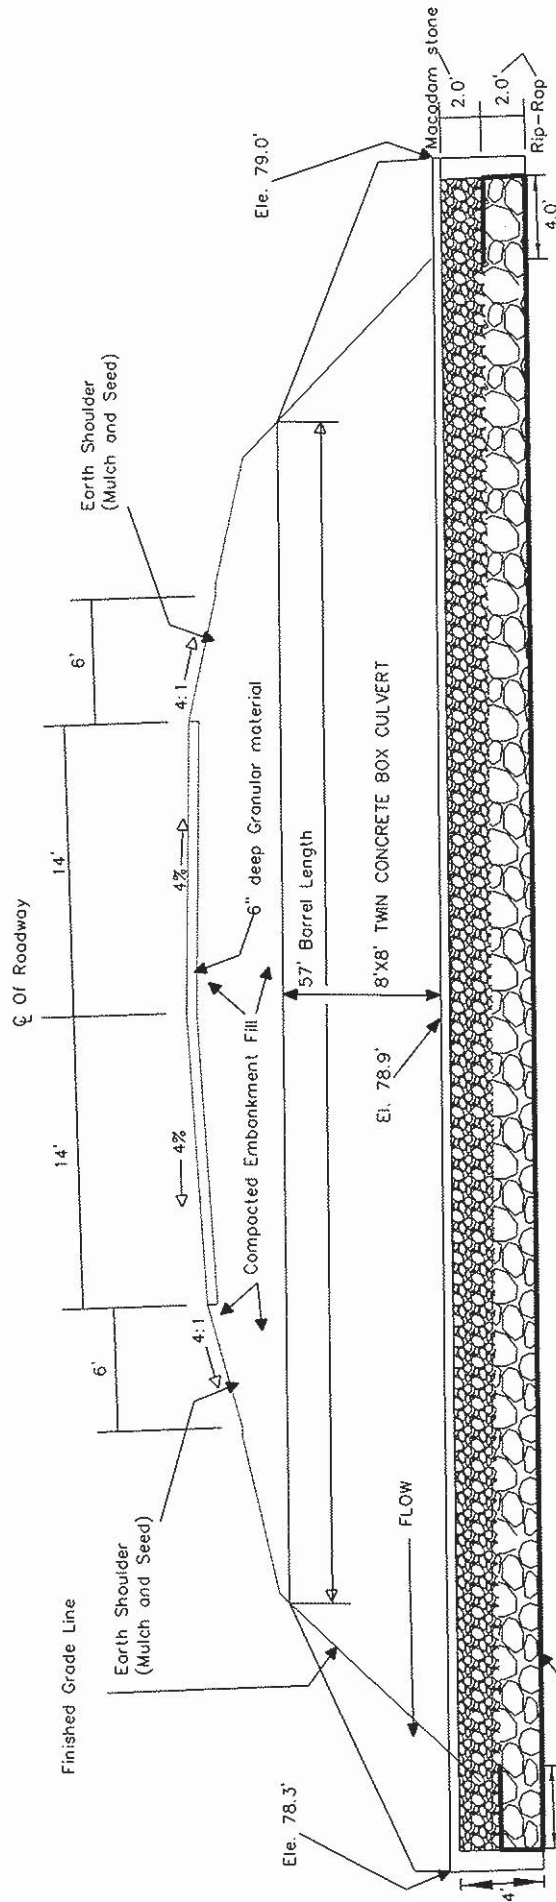

TWIN 8X8 BOX CULVERTS

Geo-Synthetic layer see general note 4

CHEROKEE COUNTY
Twin 8'x8' RCB
15' Skew

Sheet No. B.02

Project Number: BROS-C018(63)-8J-18

Prepared by: Brandon Billings

Staple space

Page 2 of 2 Staple space

Staple space