

A d d e n d u m

Iowa Department of Transportation
Office of Contracts

Date of Letting: January 16, 2013
Date of Addendum: December 21, 2012

B.O.	Proposal ID	Proposal Work Type	County	Project Number	Addendum
017	97-1411-028	BRIDGE DECK OVERLAY	WOODBURY	BRFN-141-1(28)--39-97	16JAN017.A01

Notice: Only the bid proposal holders receive this addendum and responsibility for notifying any potential subcontractors or suppliers remains with the proposal holder.

Make the following change to Plan Sheet 1:

Change Total Number of Sheets in the upper right corner:

From: 17

To: 20

Change Index of sheets Row 6, No. Column:

From: B.1 - J.1

To: B.1 - J.4

Make the following change to the Plan Sheet B.1:

Add Sheets No. J.2, J.3 and J.4 to list of pages or sheets covered by this seal in the lower left corner.

Make the following change to the Plan Sheet C.2:

Tab. 105-4 STANDARD ROAD PLANS:

Delete TC-217 Dated 10-19-10

Delete TC-419 Dated 04-17-12

Make the following change to the Plan Sheet J.1:

Tab. 108-26A STAGING NOTES:

Change second sentence:

From: "TC-419 will be used to reduce EB traffic to 1-lane in advance of the traffic control set up for TC-217."

To: "Refer to the following J Sheets for the proposed traffic control."


Stage 1: Delete all occurrences of "as per TC-419" and "as per TC-217".

Stage 2: Replace the word "closer" with "closure".


Delete all occurrences of "as per TC-419" and "as per TC-217".

Add the attached Plan Sheets J.2, J.3 and J.4 to the contract documents.

STAGE 1 & 2

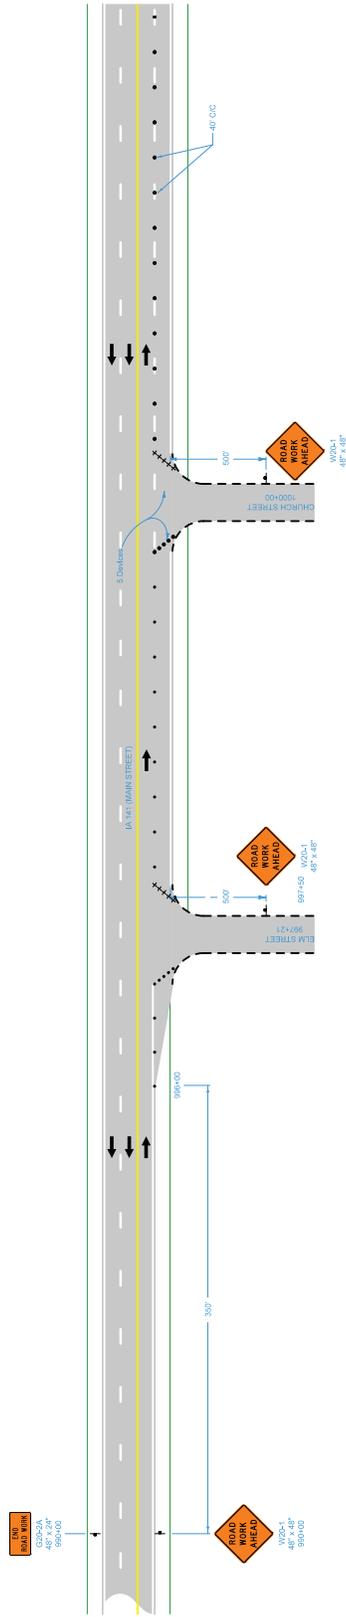

STAGE 1 & 2

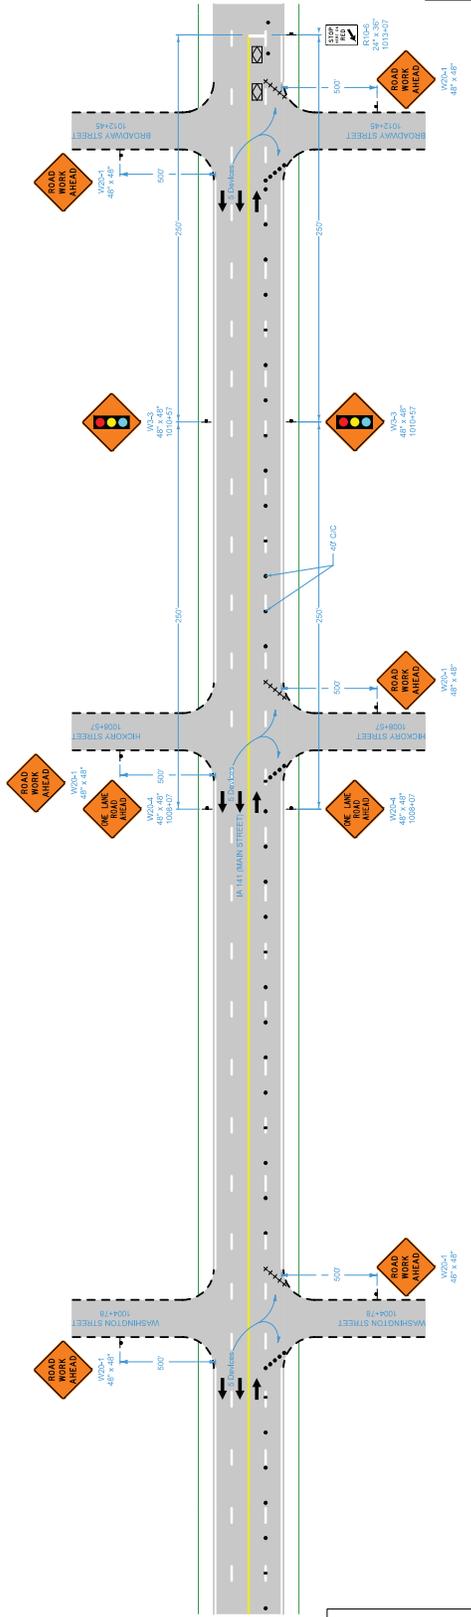

LEGEND

	Vehicle Detection Area
	Temporary Check Station
	Direction of Traffic
	Traffic Sign
	Down
	Turn to Right/Left
	Work Area
	Temporary Traffic Signal

Design No. 30617
File No. 213


Lane Closure
on Undivided Highway

Place arrow board within the closed line behind the drums and as close to the beginning of the stop as practical.


ENGLISH	10/4 DOT	DESIGN TEAM	Skogerboe/Schoenrock	WOODBURY COUNTY	PROJECT NUMBER	BRFN-141-1(28)-39-97	SHEET NUMBER	J.2
11/17/17 AM	Jstrum	W:\Projects\9714 102008\Design\9714 102008_LaneCl_141-1(28)-39-97.dwg						

STAGE 1

Place Concrete Barrier Markers at 10 ft C/C on bridge rail.

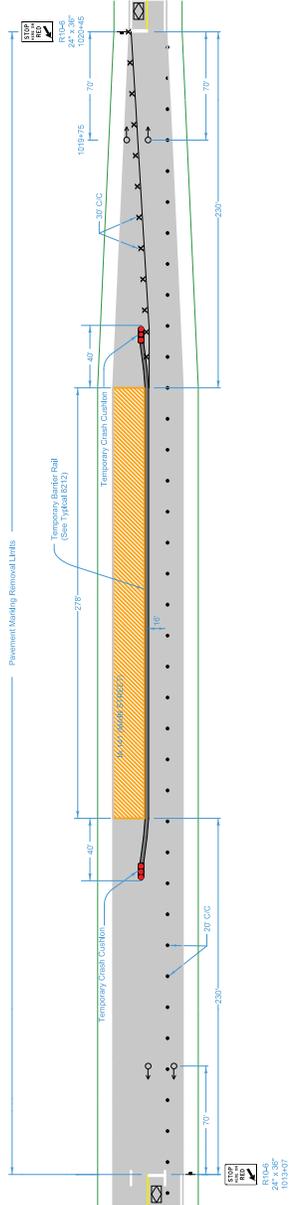

STAGE 2

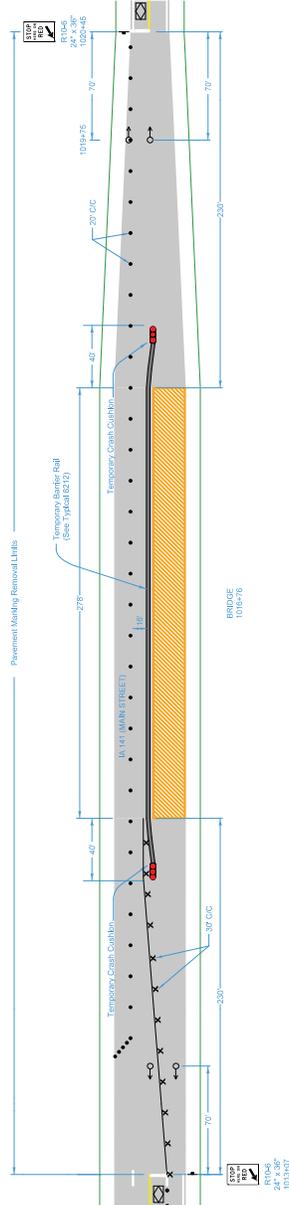

Design No. 30617
File No. 213

**Lane Closure
on Undivided Highway**

Place arrow board within the closed line behind the drums and as close to the beginning of the stop as practical.

PROJECT NUMBER **BRFN-141-1(28)-39-97** SHEET NUMBER **J.3**

WOODBURY COUNTY

DESIGN TEAM **Skogerboe/Schoenrock**

ENGLISH | IOWA DOT | DESIGN TEAM


11/17/17 AM 11/21/2012 Jstrum

W:\Projects\9714 102008\Design\9714 102008_Lane.csh


11/17/17 AM 11/21/2012 Jstrum

11/17/17 AM 11/21/2012 Jstrum

STAGE 1 & 2

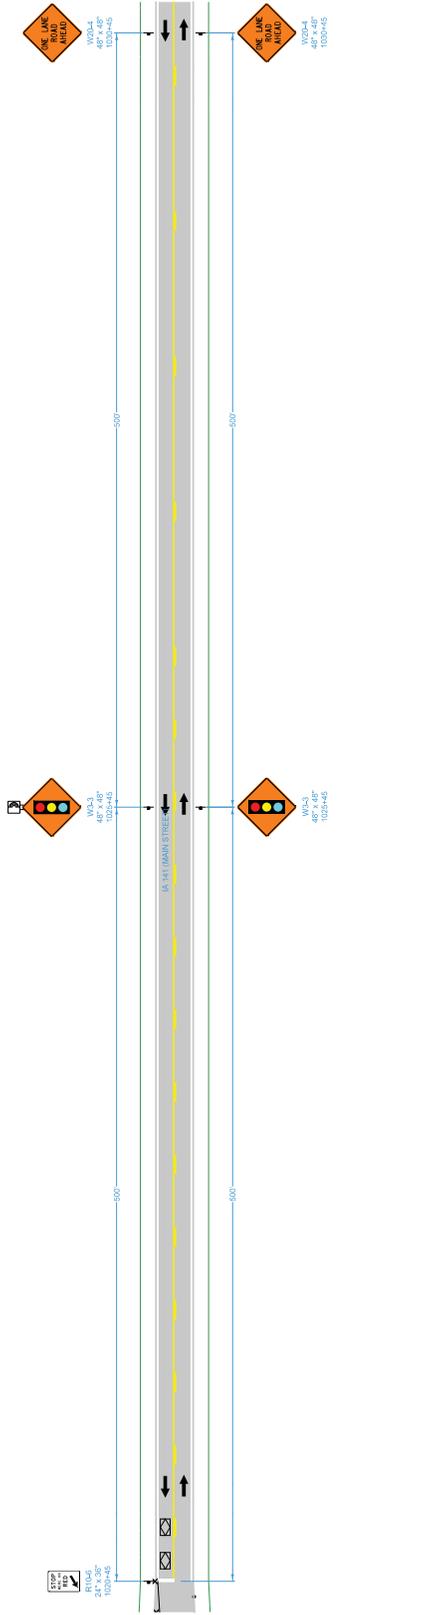

STAGE 1 & 2

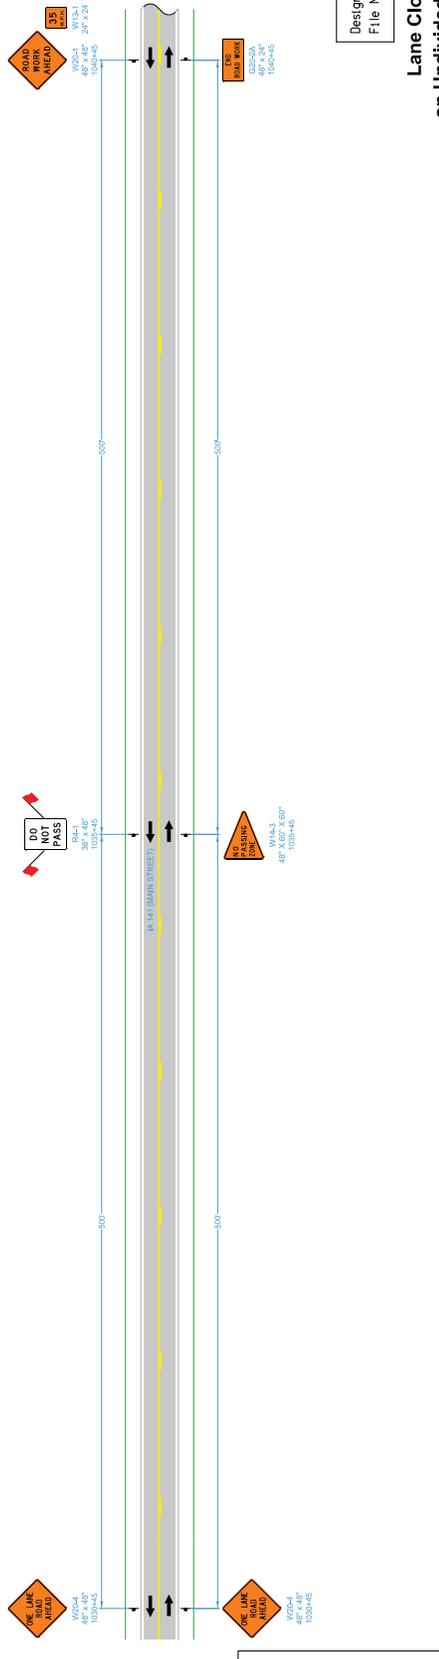

Design No. 30617
File No. 213

Lane Closure
on Undivided Highway

Place arrow board within the closed line behind the drums and as close to the beginning of the stop as practical.