

A d d e n d u m

Iowa Department of Transportation
Office of Contracts

Date of Letting: May 21, 2013
Date of Addendum: May 16, 2013

B.O.	Proposal ID	Proposal Work Type	County	Project Number	Addendum
107	27-0351-147	PCC PAVEMENT - GRADE & REPLACE	DECATUR	IMX-035-1(147)12--02-27 IMX-035-1(150)12--02-27	21MAY107.A03

Notice: Only the bid proposal holders receive this addendum and responsibility for notifying any potential subcontractors or suppliers remains with the proposal holder.

Make the following changes to the PROPOSAL SCHEDULE OF PRICES:

Change Proposal Line No. 0010 2102-0425071 SPECIAL BACKFILL:

From: 102,679.000 CY

To: 124,377.600 CY

If the above changes are not made, they will be made as shown here.

Make the following change to Plan Sheet C.1 for Project No. IMX-035-1(147)12--02-27:


Replace the first sentence of the reference note with the following note for the item 2102-0425071, SPECIAL BACKFILL:

Includes 94,268.6 CY for subgrade treatment.

Make the following change to the Plan Sheet C.9 for Project No. IMX-035-1(147)12--02-27:

Replace Tab. 100-24 TABULATION OF PAYMENT with the attached Tab 100-24 TABULATION OF PAYMENT.

TABULATION OF PAVEMENT

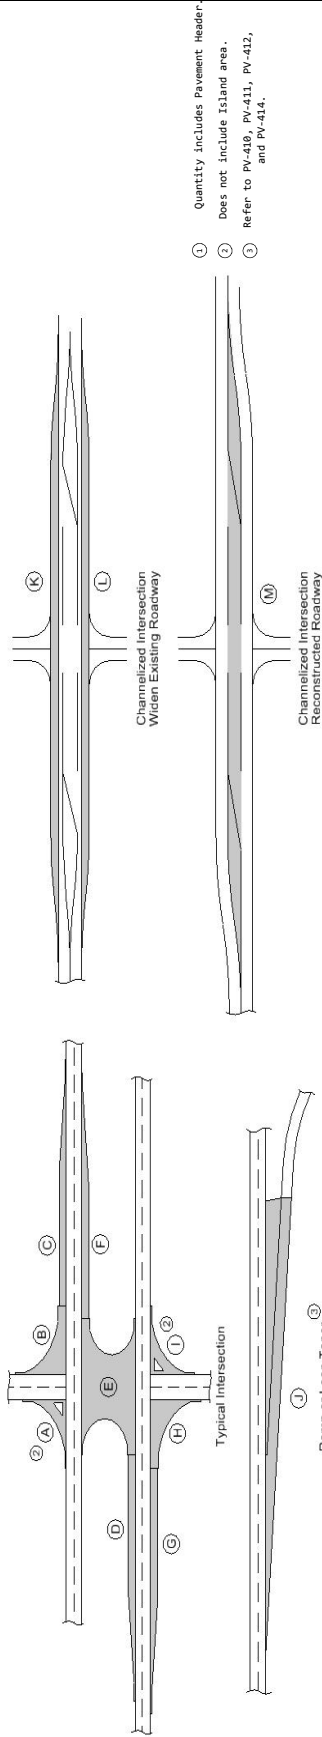

Road Identification	Station to Station	Width FF	Length FF	Area SV	Area I													Total Area By Pavement Thickness		Class 13 Excavation CY	Granular Subbase SV	Special Backfill (Subgrade Treatment) CY	Remarks
					A	B	C	D	E	F	G	H	I	J	K	L	M	SV	CY				
STAGE 2																							
I-35 SB	751+75.00	26.0	1285.0	3712.2														3712.2	4454.7	4568.9	1998.9		
I-35 SB	764+60.00	26.0	1205.0		2144.8													2144.8	1427.8	2441.8	713.9		
I-35 SB	752+55.00	26.0	2425.0		3914.4													3914.4	8992.7	8782.2	3842.2		
I-35 SB	789+40.00	26.0	2425.0		70835.6													70835.6	8992.7	8782.2	3842.2		
I-35 SB	1022+55.00	26.0	1205.0		2146.8													2146.8	1427.2	2146.8	713.6		
I-35 SB	1059+80.00	26.0	695.0		1086.7													1086.7	667.2	1086.7	333.6		
I-35 SB	1059+80.00	26.0	4226.0		12191.1													12191.1	34629.3	35804.4	6564.4		
STAGE 3																							
I-35 SB	764+60.00	26.0	2486.0		7164.4													7164.4	8597.3	8817.8	3857.8		
I-35 SB	1034+60.00	26.0	2526.0		7280.0													7280.0	8736.0	8966.0	3926.0		
STAGE 5																							
I-35 SB	1102+00.00	26.0	16328.0		47146.7													47146.7	56576.0	58026.7	25386.7		
I-35 SB	1285+36.00	26.0	883.6		2139.6													2139.6	1426.4	2036.6	711.2		
I-35 SB	1288+10.00	26.0	4943.9		14299.7													14299.7	17159.7	17599.7	7699.9		
I-35 SB	1285+20.00	26.0	2296.0		6615.6													6615.6	7938.7	8142.2	3562.2		
TOTALS:																							
															178654.6	209367.4	217711.2	94268.6					
															54588.9								
															QM-C Volume =								