

# A d d e n d u m

Iowa Department of Transportation  
Office of Contracts

Date of Letting: July 16, 2013  
Date of Addendum: July 11, 2013

<b>B.O.</b>	<b>Proposal ID</b>	<b>Proposal Work Type</b>	<b>County</b>	<b>Project Number</b>	<b>Addendum</b>
102	06-2186-053	PCC PAVEMENT - REPLACE	BENTON	STP-U-218-6(53)--70-06	16JUL102.A02


---

Notice: Only the bid proposal holders receive this addendum and responsibility for notifying any potential subcontractors or suppliers remains with the proposal holder.

---

Make the following change to Plan Sheet B.02:

Replace Plan Sheet B.02 with the attached Plan Sheet B.02

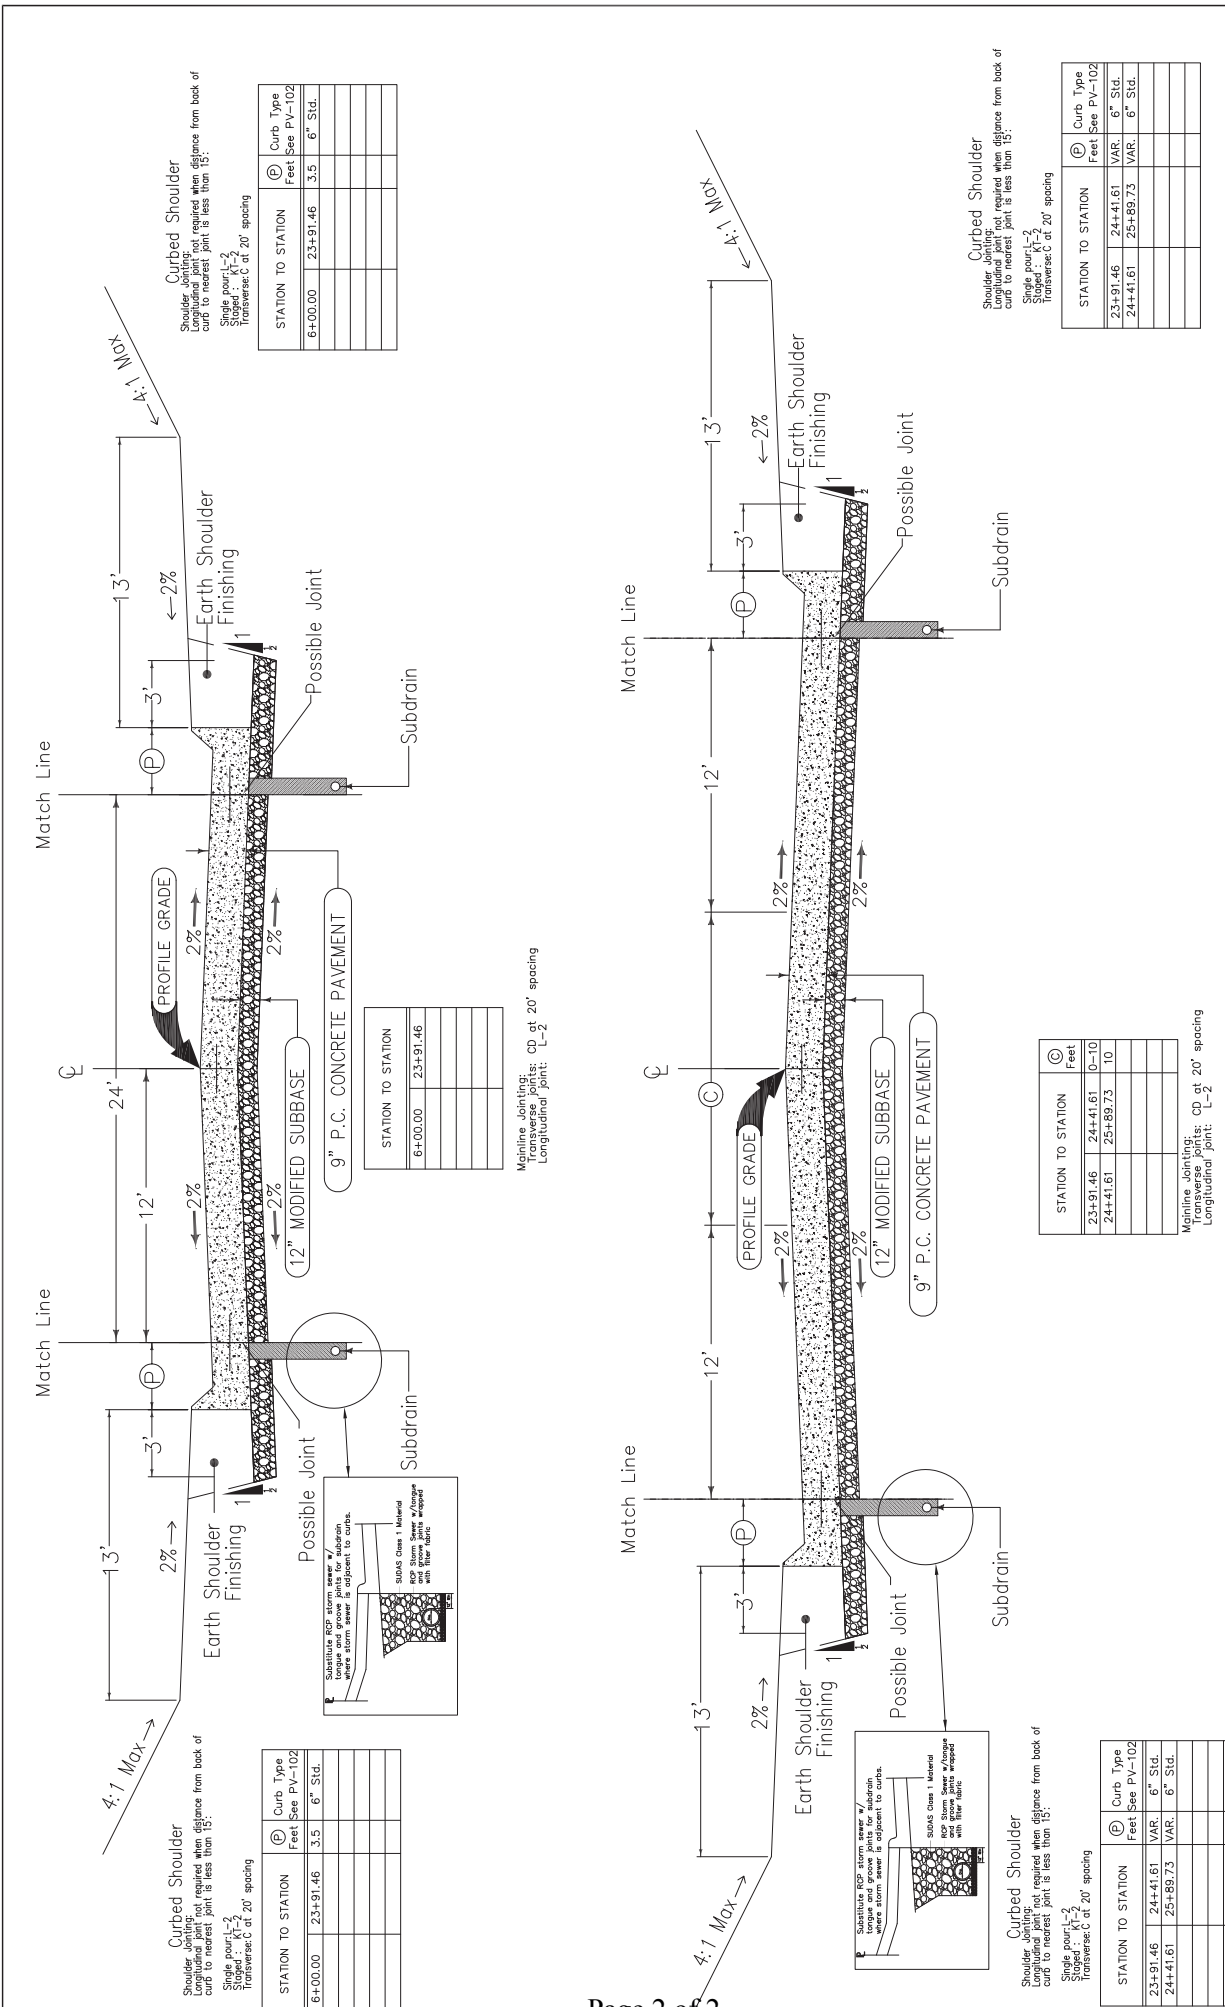

**Curbed Shoulder**  
 Shoulder Jointing:  
 Longitudinal joint not required when distance from back of curb to nearest joint is less than 15'.  
 Single pour, L-2  
 Transverse: C at 20' spacing

STATION TO STATION	Ⓟ Feet	Curb Type
6+00.00	23+91.46	3.5 6" Std.

STATION TO STATION	Ⓞ Feet
6+00.00	23+91.46

Mainline Jointing:  
 Transverse joints: CD at 20' spacing  
 Longitudinal joint: L-2

**Curbed Shoulder**  
 Shoulder Jointing:  
 Longitudinal joint not required when distance from back of curb to nearest joint is less than 15'.  
 Single pour, L-2  
 Transverse: C at 20' spacing

STATION TO STATION	Ⓟ Feet	Curb Type
23+91.46	24+41.61	VAR 6" Std.
24+41.61	25+89.73	VAR 6" Std.

STATION TO STATION	Ⓞ Feet
23+91.46	24+41.61
24+41.61	25+89.73

Mainline Jointing:  
 CD at 20' spacing  
 Longitudinal joint: L-2

**Curbed Shoulder**  
 Shoulder Jointing:  
 Longitudinal joint not required when distance from back of curb to nearest joint is less than 15'.  
 Single pour, L-2  
 Sloped: L-2  
 Transverse: C at 20' spacing

STATION TO STATION	Ⓞ Feet	Curb Type
23+91.46	24+41.61	VAR 6" Std.
24+41.61	25+89.73	VAR 6" Std.

REVISIONS: DATE: 7/20/2013 DESCRIPTION: REVISION LANE TO MATCH SHEETS

SCALE: DRAWN BY: BAC APPR.: MWH

F.L.D. BK.: DATE: 5/25/2013

PROJECT NO.: 12221.137  
 DRAWING NO.:  
 SHEET 6 OF 114

TYPICAL SECTIONS  
 WEST 13TH STREET

U.S. 218 TURN LANES/13TH ST RECONSTRUCTION PROJECT  
 S1P-U-218-6(S)-70-06 /RM-8017(609)-9D-06  
 CITY OF VINTON, IOWA  
 www.hart-frederick.com

**HART-FREDERICK CONSULTANTS P.C.**  
 510 State Street P.O. Box 560 Tiffin, Iowa 52340-0560  
 Phone: (319) 545-7215 Fax: (319) 545-7220