

A d d e n d u m

Iowa Department of Transportation
Office of Contracts

Date of Letting: December 16, 2014
Date of Addendum: December 9, 2014, 2014

B.O.	Proposal ID	Proposal Work Type	County	Project Number	Addendum
022	91-0352-308	BRIDGE REPLACEMENT - PPCB	WARREN	IM-NHS-035-2(308)63--03-91 IM-NHS-035-2(382)63--03-91	16DEC022.A02

Make the following changes to the PROPOSAL SCHEDULE OF PRICES:


Change Proposal Line No. 0260 2101-0850001 CLEARING AND GRUBBING:
From: 12.300 ACRE
To: 6.100 ACRE

If the above changes are not made, they will be made as shown here.

Make the following change to the PLAN for Project No. IM-NHS-035-2(382)63--03-91:

SHEET U.3:

Add Sheet U.3.

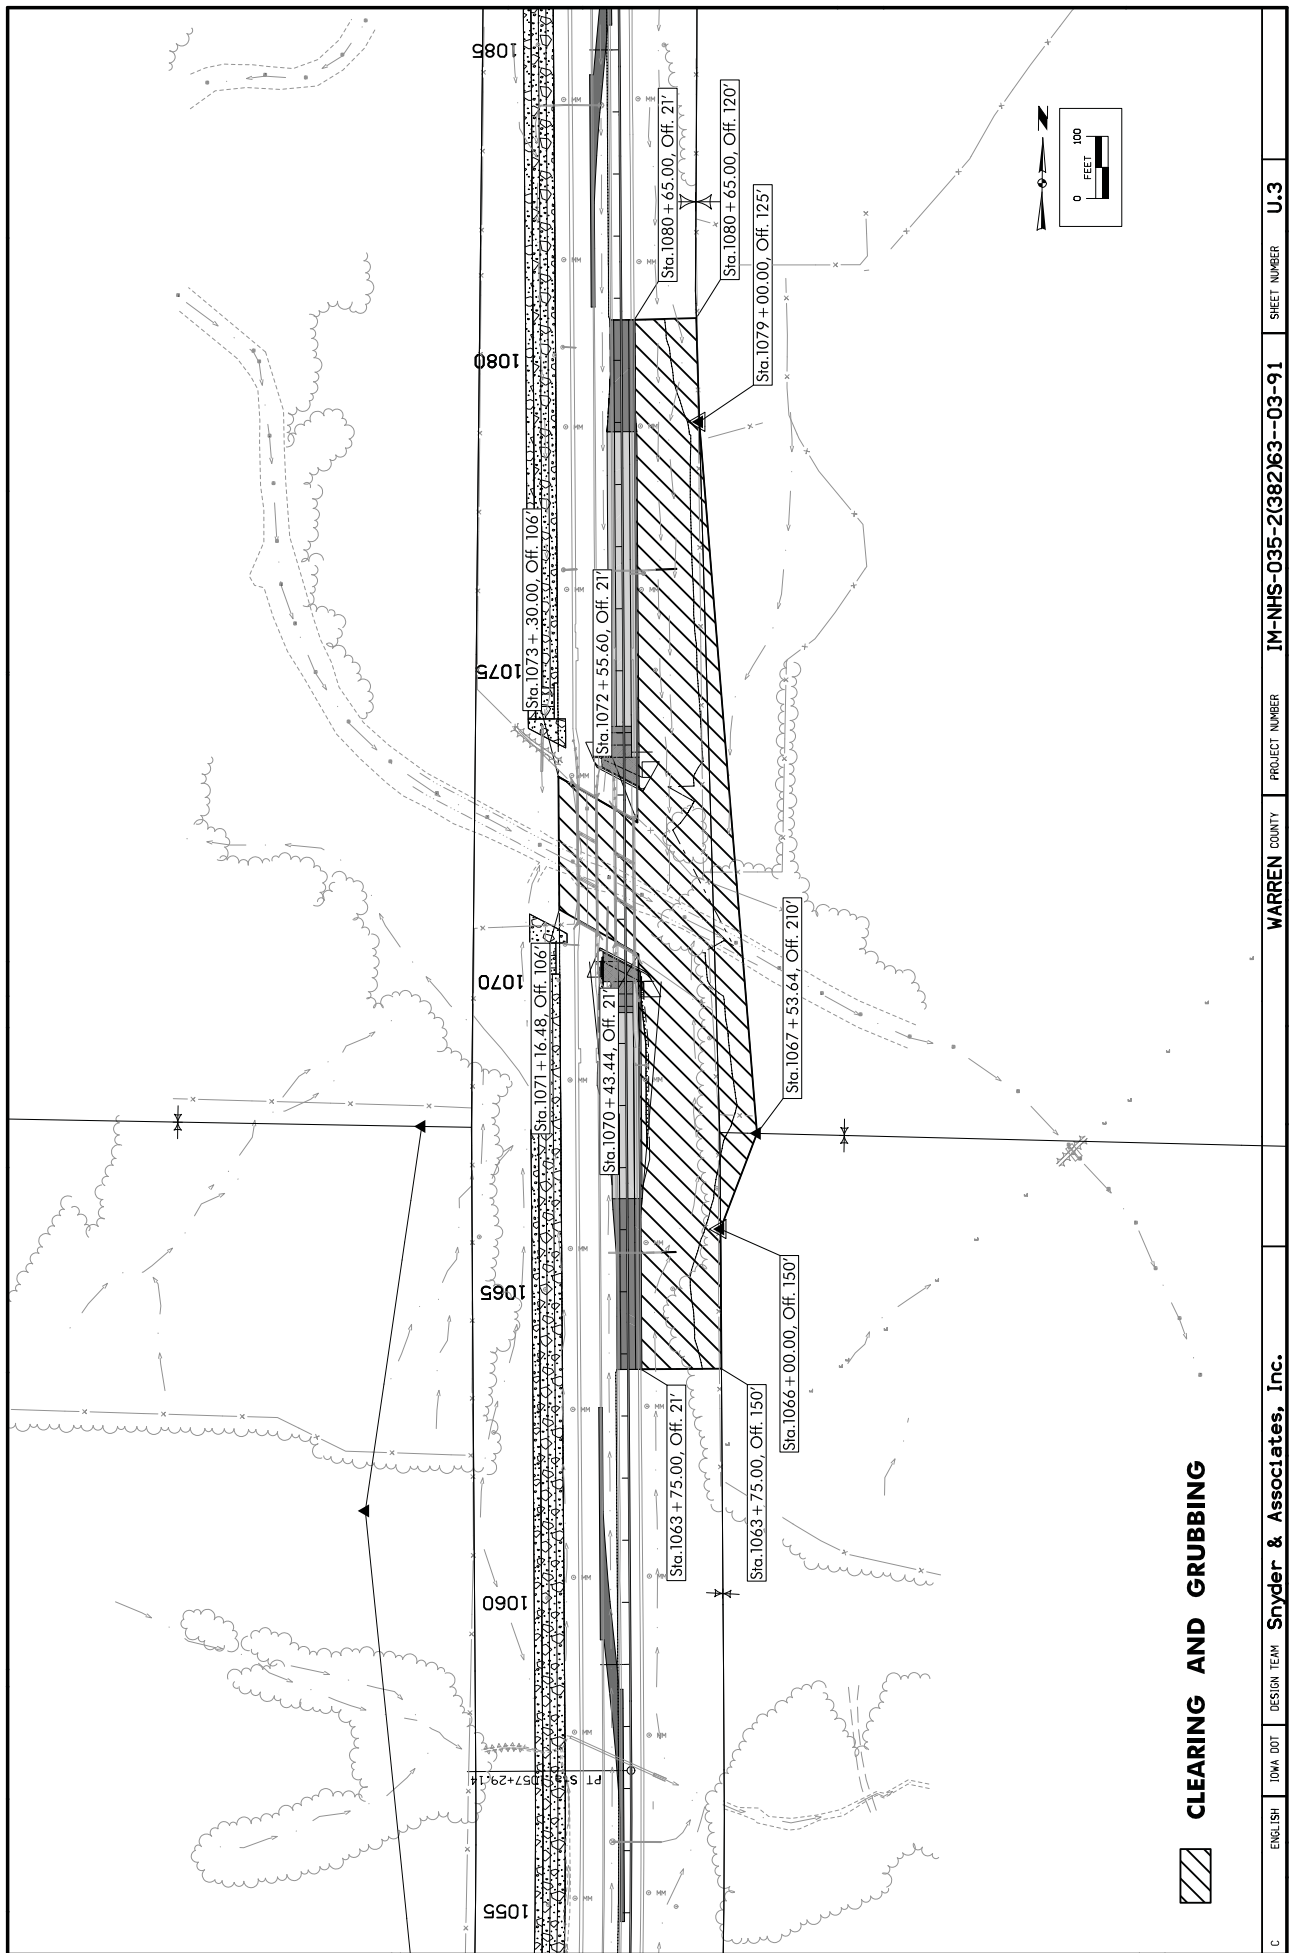

CLEARING AND GRUBBING

C. ENGLISH 12/8/2014 V8.1001Road\2012\Projects\112.0800P\Warren\Design\1382\GradePave\1035382.U3 Revised:12-8-2014.sht

WARREN COUNTY PROJECT NUMBER IM-NHS-035-2(382)63--03-91 SHEET NUMBER U.3

WARREN COUNTY PROJECT NUMBER IM-NHS-035-2(382)63--03-91 SHEET NUMBER U.3