

A d d e n d u m


Iowa Department of Transportation
Office of Contracts

Date of Letting: November 17, 2015
Date of Addendum: October 27, 2015

B.O.	Proposal ID	Proposal Work Type	County	Project Number	Addendum
016	74-C074-097-A	BRIDGE REPLACEMENT - CCS	PALO ALTO	BRS-C074(97)--60-74	17NOV016.A01

ADD the attached plan sheets to PLANS:


Cross Sections 1 of 2 and 2 of 2.

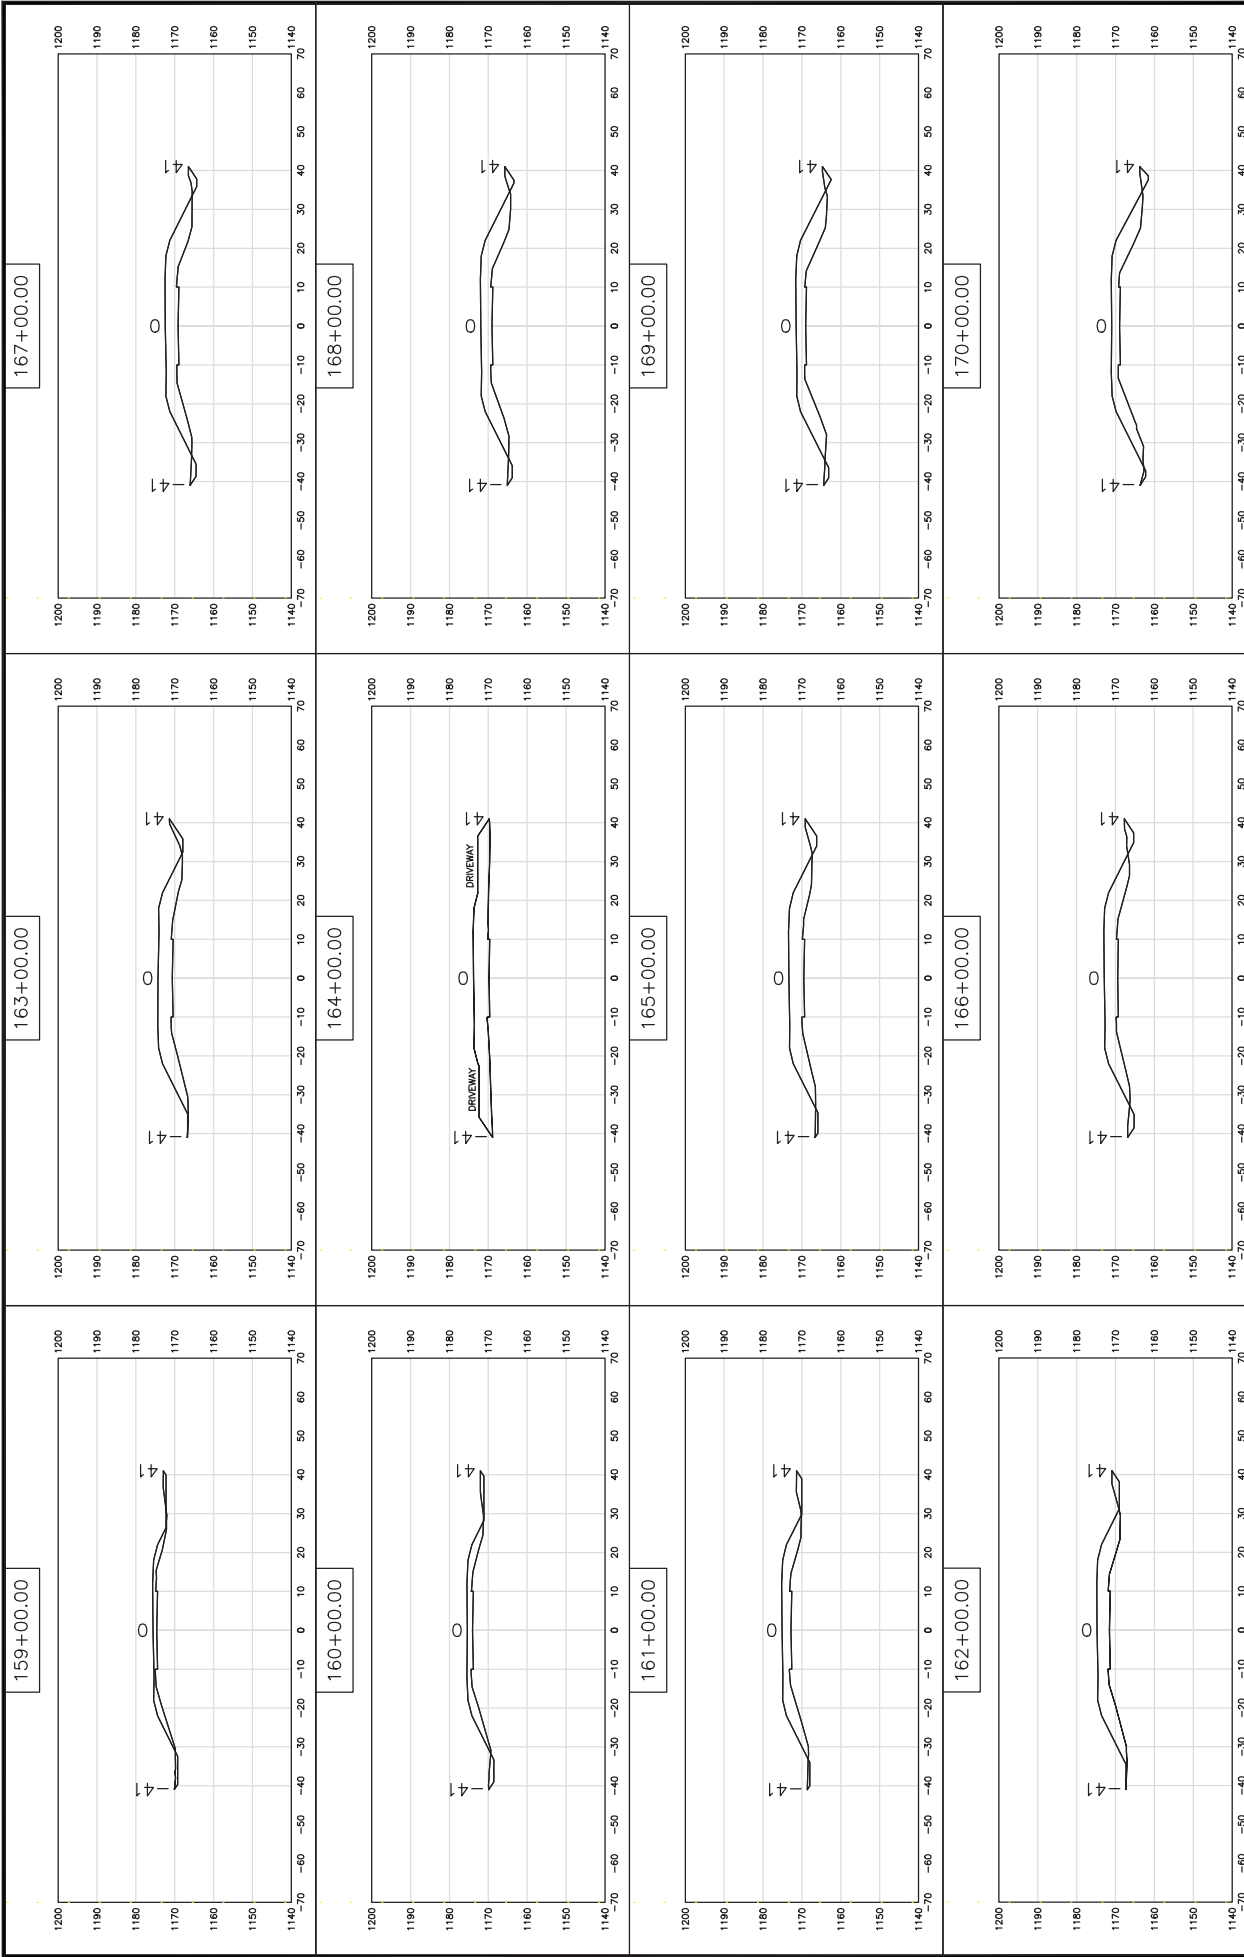

PALO ALTO COUNTY CROSS SECTION

PROJECT NO: BRS-C074(97)--60-74

1 OF 2

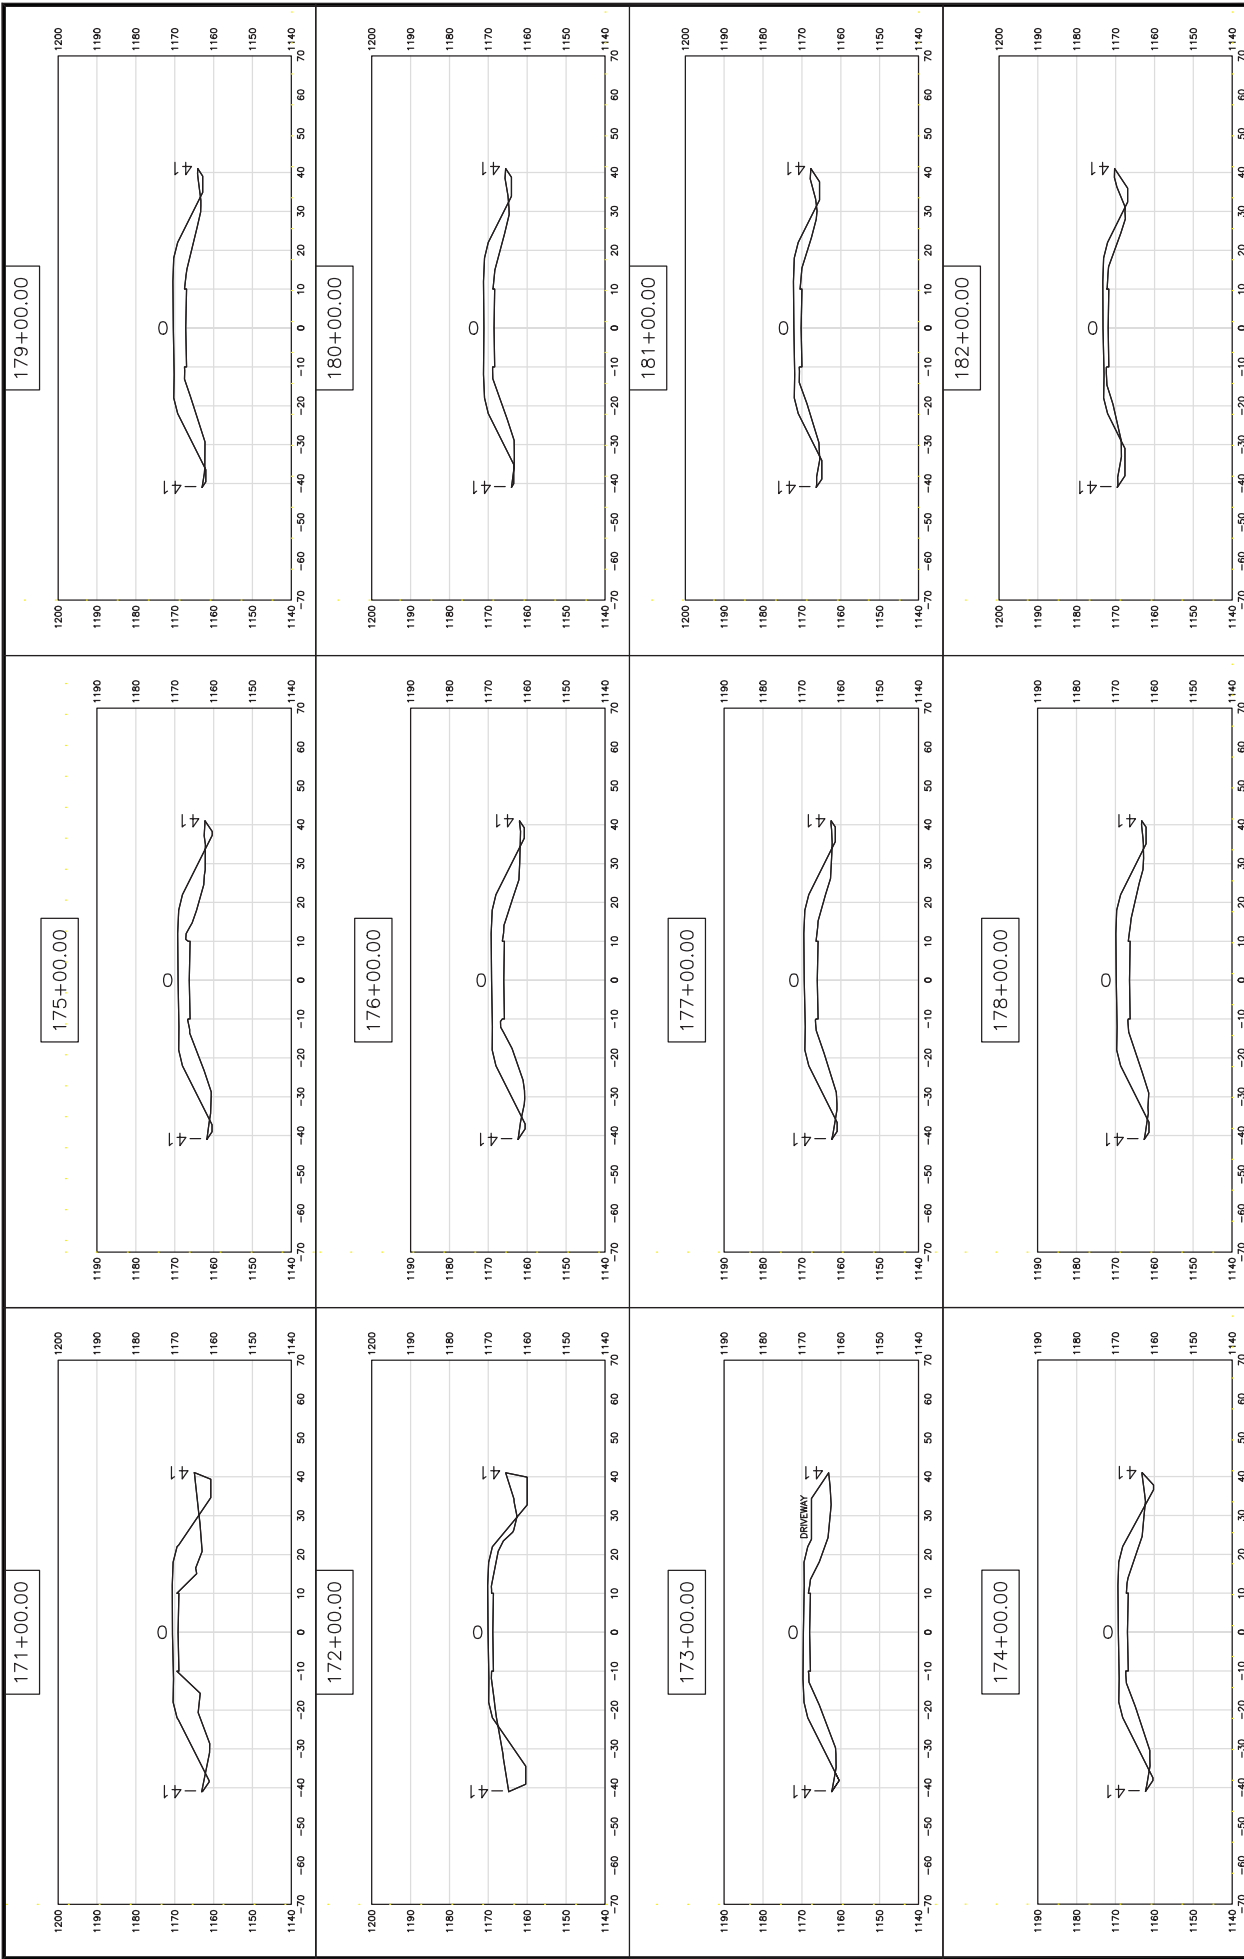

PALO ALTO COUNTY CROSS SECTION

PROJECT NO: BRS-C074(97)--60-74

2 OF 2