

# A d d e n d u m

Iowa Department of Transportation  
Office of Contracts

Date of Letting: December 15, 2015  
Date of Addendum: December 10, 2015

<b>B.O.</b>	<b>Proposal ID</b>	<b>Proposal Work Type</b>	<b>County</b>	<b>Project Number</b>	<b>Addendum</b>
011	48-0806-324	BRIDGE DECK OVERLAY	IOWA	IMN-080-6(324)212--0E-48	15DEC011.A01

Make the following changes to the PROPOSAL SCHEDULE OF PRICES:

Add Proposal Line No. 0295 2303-0245828 ASPHALT BINDER, PG-28; 81.900 TON


If the above changes are not made, they will be made as shown here.

Add the following Reference Note to the Estimate Reference Information:

2303-0245828 ASPHALT BINDER, PG 58-28  
See WHKS-2 on Sheet B.3 for details and locations. Quantity for Surface Course is estimated at 6.00%.

Make the following change to the plan.

Replace TAB SS-1 on SHEET NUMBER B.3 with the attached TAB SS-1

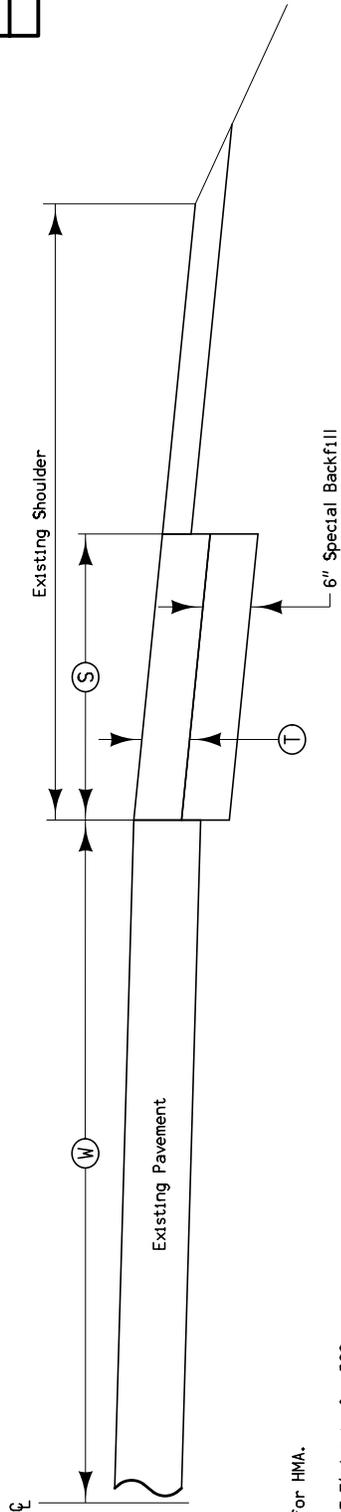

- Note:
- 1). Use longitudinal 'B' Joints for HMA.
  - 2). Use longitudinal 'BT-1' or 'BT-5' Joints for PCC.  
Use transverse 'C' Joints for PCC.

SHOULDER STRENGTHENING ALTERNATIVES

Location	Pavement Alternates		Existing Pavement	Width of Strengthening	6" Special Backfill	Shoulder Strengthening	Pavement Scarification	Class 13 Excavation	Remarks
	HMA	PCC							
Station To Station	Inches	Inches	Feet	Feet	Tons	SY	SY	CY	
427+35.00	8	8	12	10	453.1	1438.3	1438.3	559.3	Stage 1, Division 1, RT
445+77.80	8	8	12	10	336.8	1069.1	1069.1	415.8	Stage 1, Division 1, RT
457+04.45	8	8	12	10	342.9	1088.6	1088.6	423.3	Stage 1, Division 1, RT
427+35.00	8	8	12	6	589.1	1870.0	1870.0	727.2	Stage 1, Division 1, LT
457+04.45	8	8	12	6	205.7	653.1	653.1	254.0	Stage 1, Division 1, LT
					1927.6	6119.1	6119.1	2379.6	Total