


# A d d e n d u m

Iowa Department of Transportation  
Office of Contracts

Date of Letting: April 18, 2017  
Date of Addendum: April 11, 2017

<b>B.O.</b>	<b>Proposal ID</b>	<b>Proposal Work Type</b>	<b>County</b>	<b>Project Number</b>	<b>Addendum</b>
019	99-0356-134	STEEL GIRDER REPAIR	WRIGHT	IMN-035-6(134)155--0E-99	18APR019A01

Please replace SHEET NUMBER J.3 of the plan with the attached SHEET NUMBER J.3

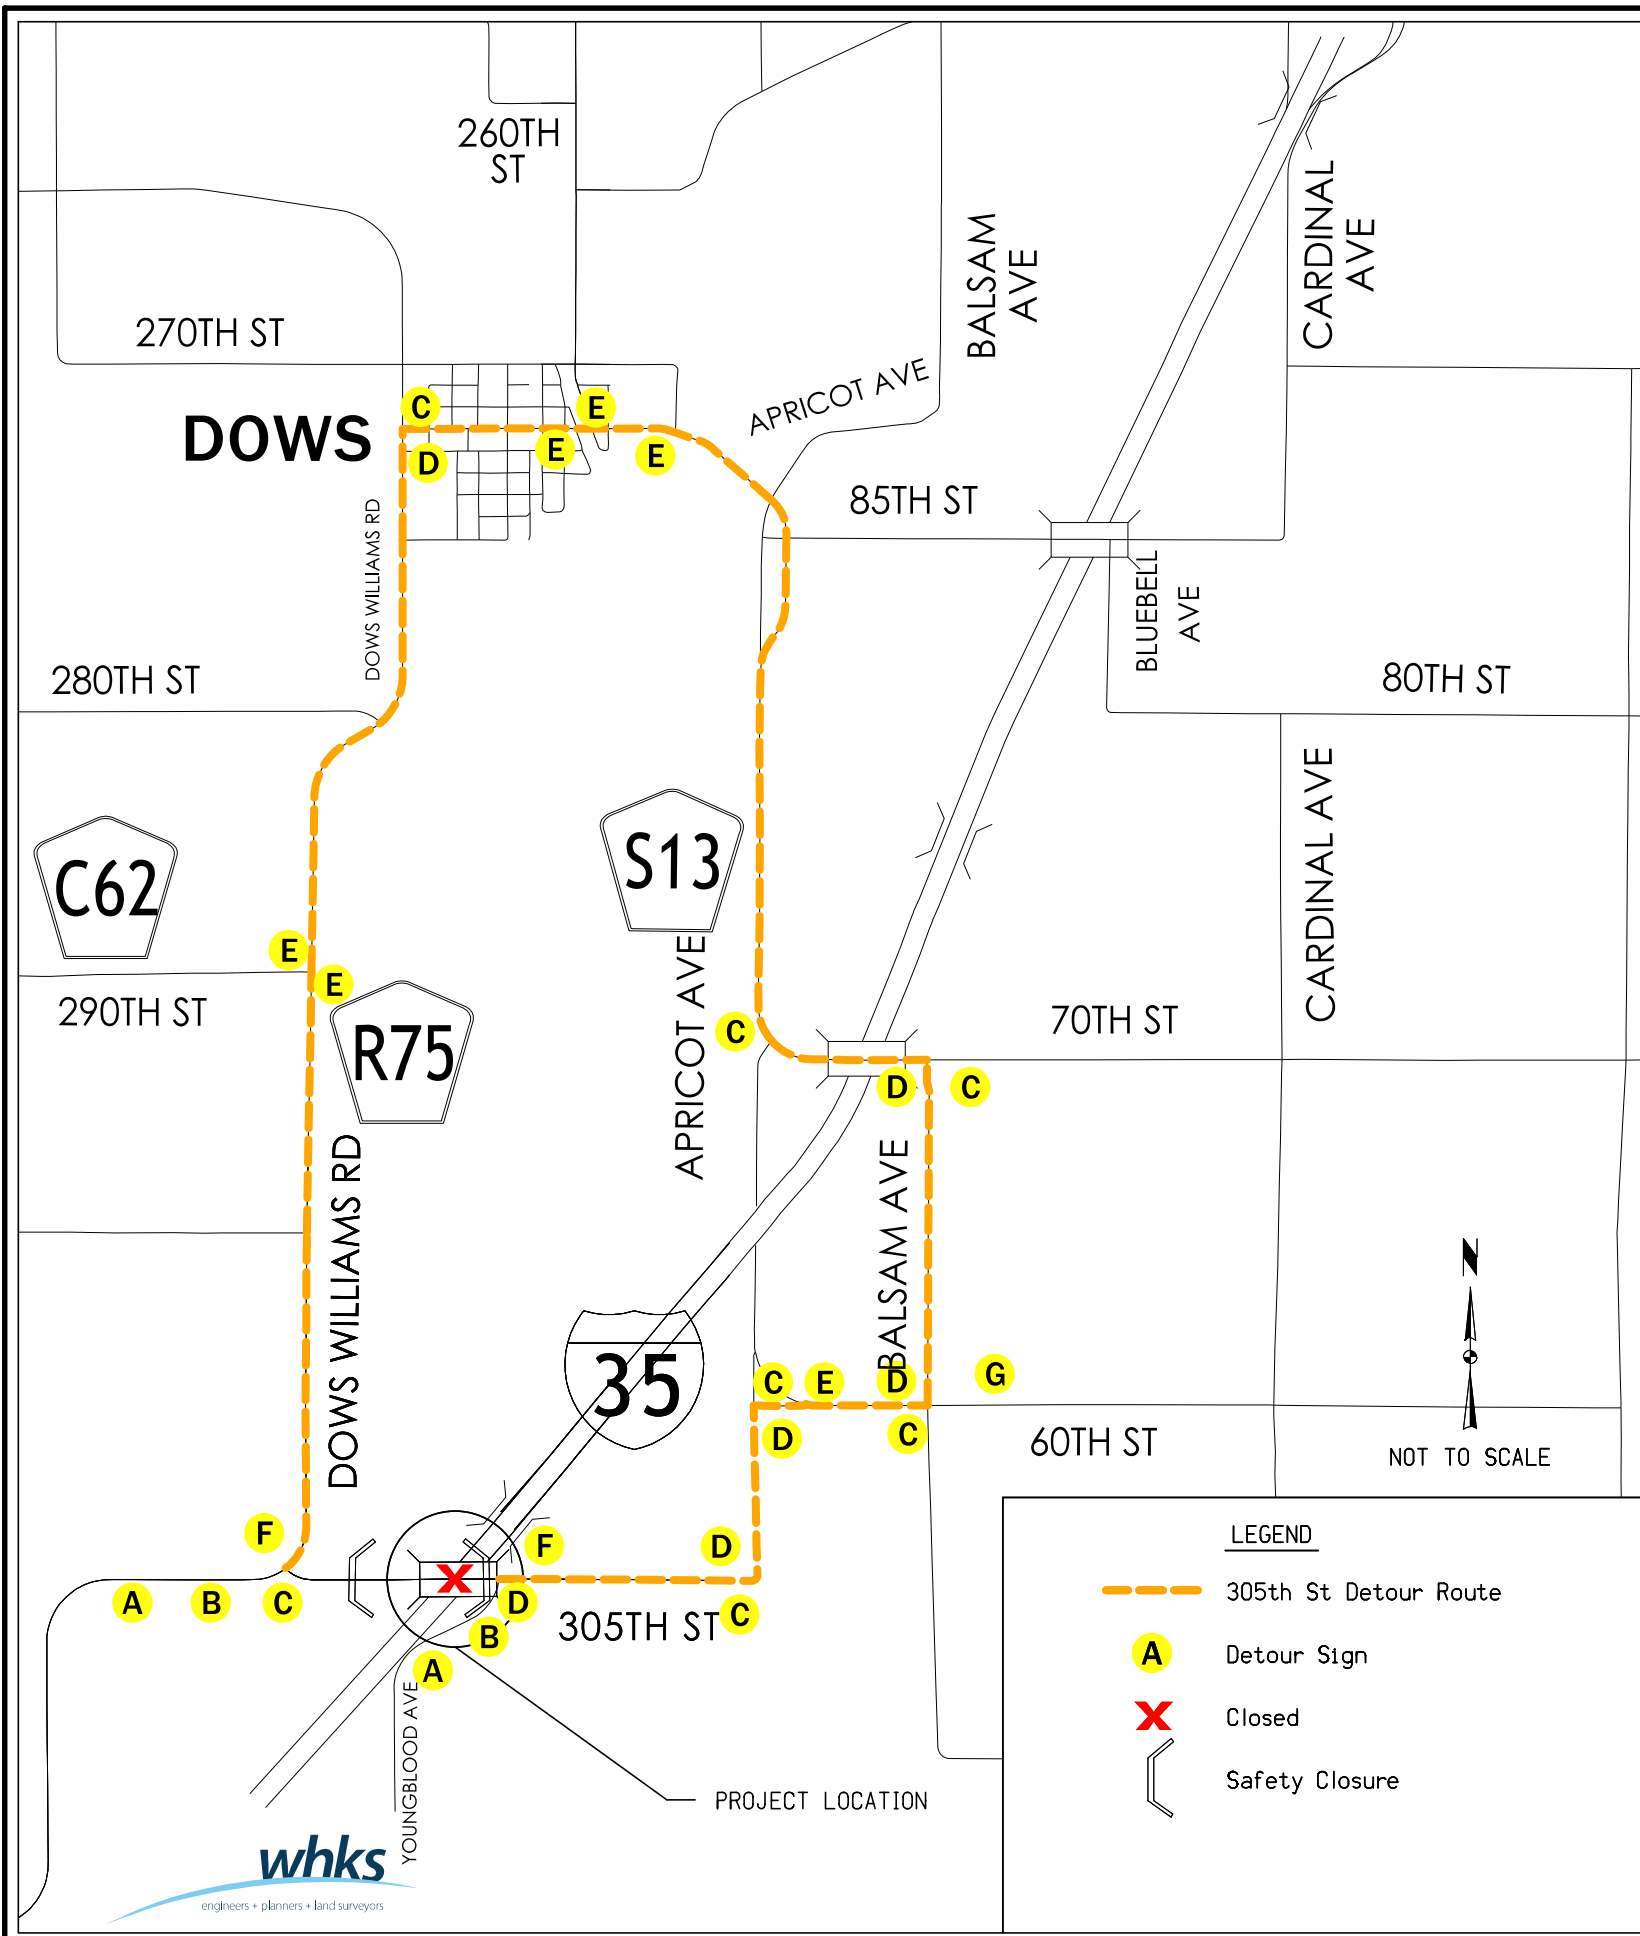

- LEGEND**
- 305th St Detour Route
  - Detour Sign
  - Closed
  - Safety Closure

**A**

W20-3  
48" x 48"

**B**

W20-2  
48" x 48"

**C**

M4-9L  
30" X 24"

**D**

M4-9R  
30" X 24"

**E**

M4-8, 30" X 15"

M6-3, 36" x 24"

**F**

M4-8b, 30" X 15"

M4-8, 30" X 15"

**G**

W20-3  
48" x 48"

305TH ST. CLOSURE  
DETOUR