

# A d d e n d u m

Iowa Department of Transportation  
Office of Contracts

Date of Letting: April 19, 2011  
Date of Addendum: April 12, 2011

<b>B.O.</b>	<b>Proposal ID</b>	<b>Proposal Work Type</b>	<b>County</b>	<b>Project Number</b>	<b>Addendum</b>
114	77-8260-626	PCC Pavement - Grade & Replace	POLK	STP-U-8260(626)--70-77	19apr114.a03

---

Notice: Only the bid proposal holders receive this addendum and responsibility for notifying any potential subcontractors or suppliers remains with the proposal holder.

---

Make the following change to plan sheet B.03:

Add the attached Typical KM-5


Make the following change to plan sheet C.02, Tabulation 100-4:

For Item Code 2511-0302600:

Replace the existing note with:

SEE 'D' SHEETS AND 'E' SHEETS FOR LOCATIONS AND 'B'  
SHEETS FOR TYPICALS. RECREATIONAL TRAIL IS TO BE  
REINFORCED PCC, SEE DETAIL KM-5 ON B.03 FOR  
REINFORCEMENT DETAIL


KM-5

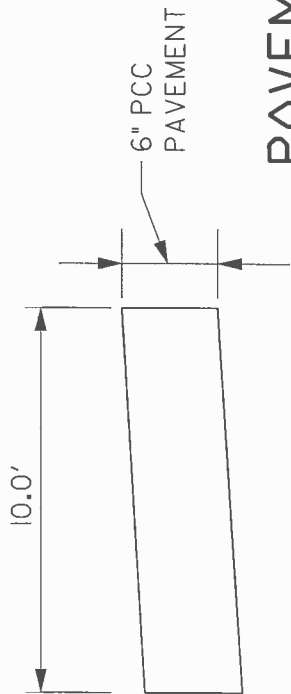

# 10' RECREATION TRAIL PAVEMENT REINFORCEMENT DETAILS

SECTION

NOT TO SCALE

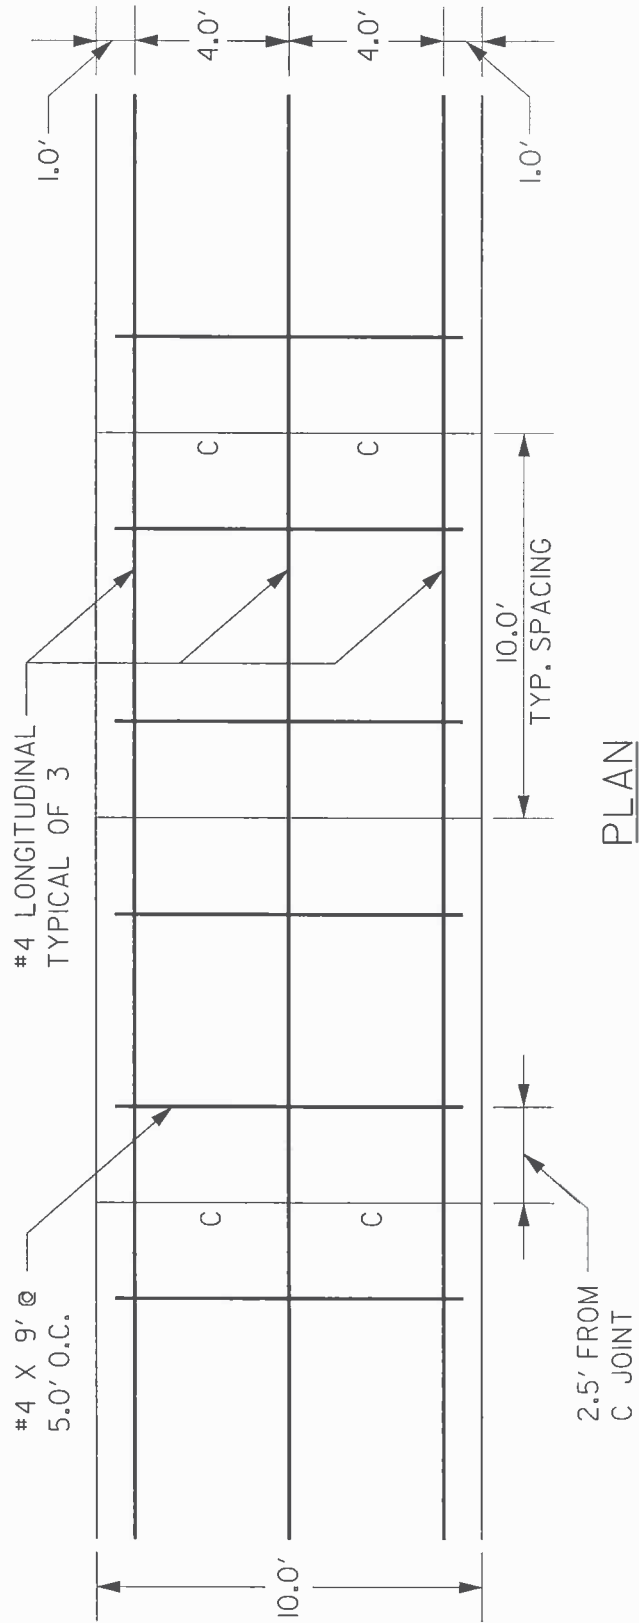

PLAN