

A d d e n d u m

Iowa Department of Transportation
Office of Contracts

Date of Letting: April 19, 2011
Date of Addendum: April 14, 2011

B.O.	Proposal ID	Proposal Work Type	County	Project Number	Addendum
102	07-2187-202	PCC Pavement - Grade & Replace	BLACK HAWK	HSIPX-218-7(202)--3L-07	19apr102.a03

Notice: Only the bid proposal holders receive this addendum and responsibility for notifying any potential subcontractors or suppliers remains with the proposal holder.


Make the following changes to the PROPOSAL SCHEDULE OF PRICES:

Delete Line No. 0320 2317-7000110 PAY ADJ I/D-PCC PAV'T SMOOTHNESS

If the above changes are not made on the proposal form, they will be made as shown here.

Note: Section 2316 of the Standard Specifications shall apply.

Replace plan sheet U.4 with the attached plan sheet U.4.

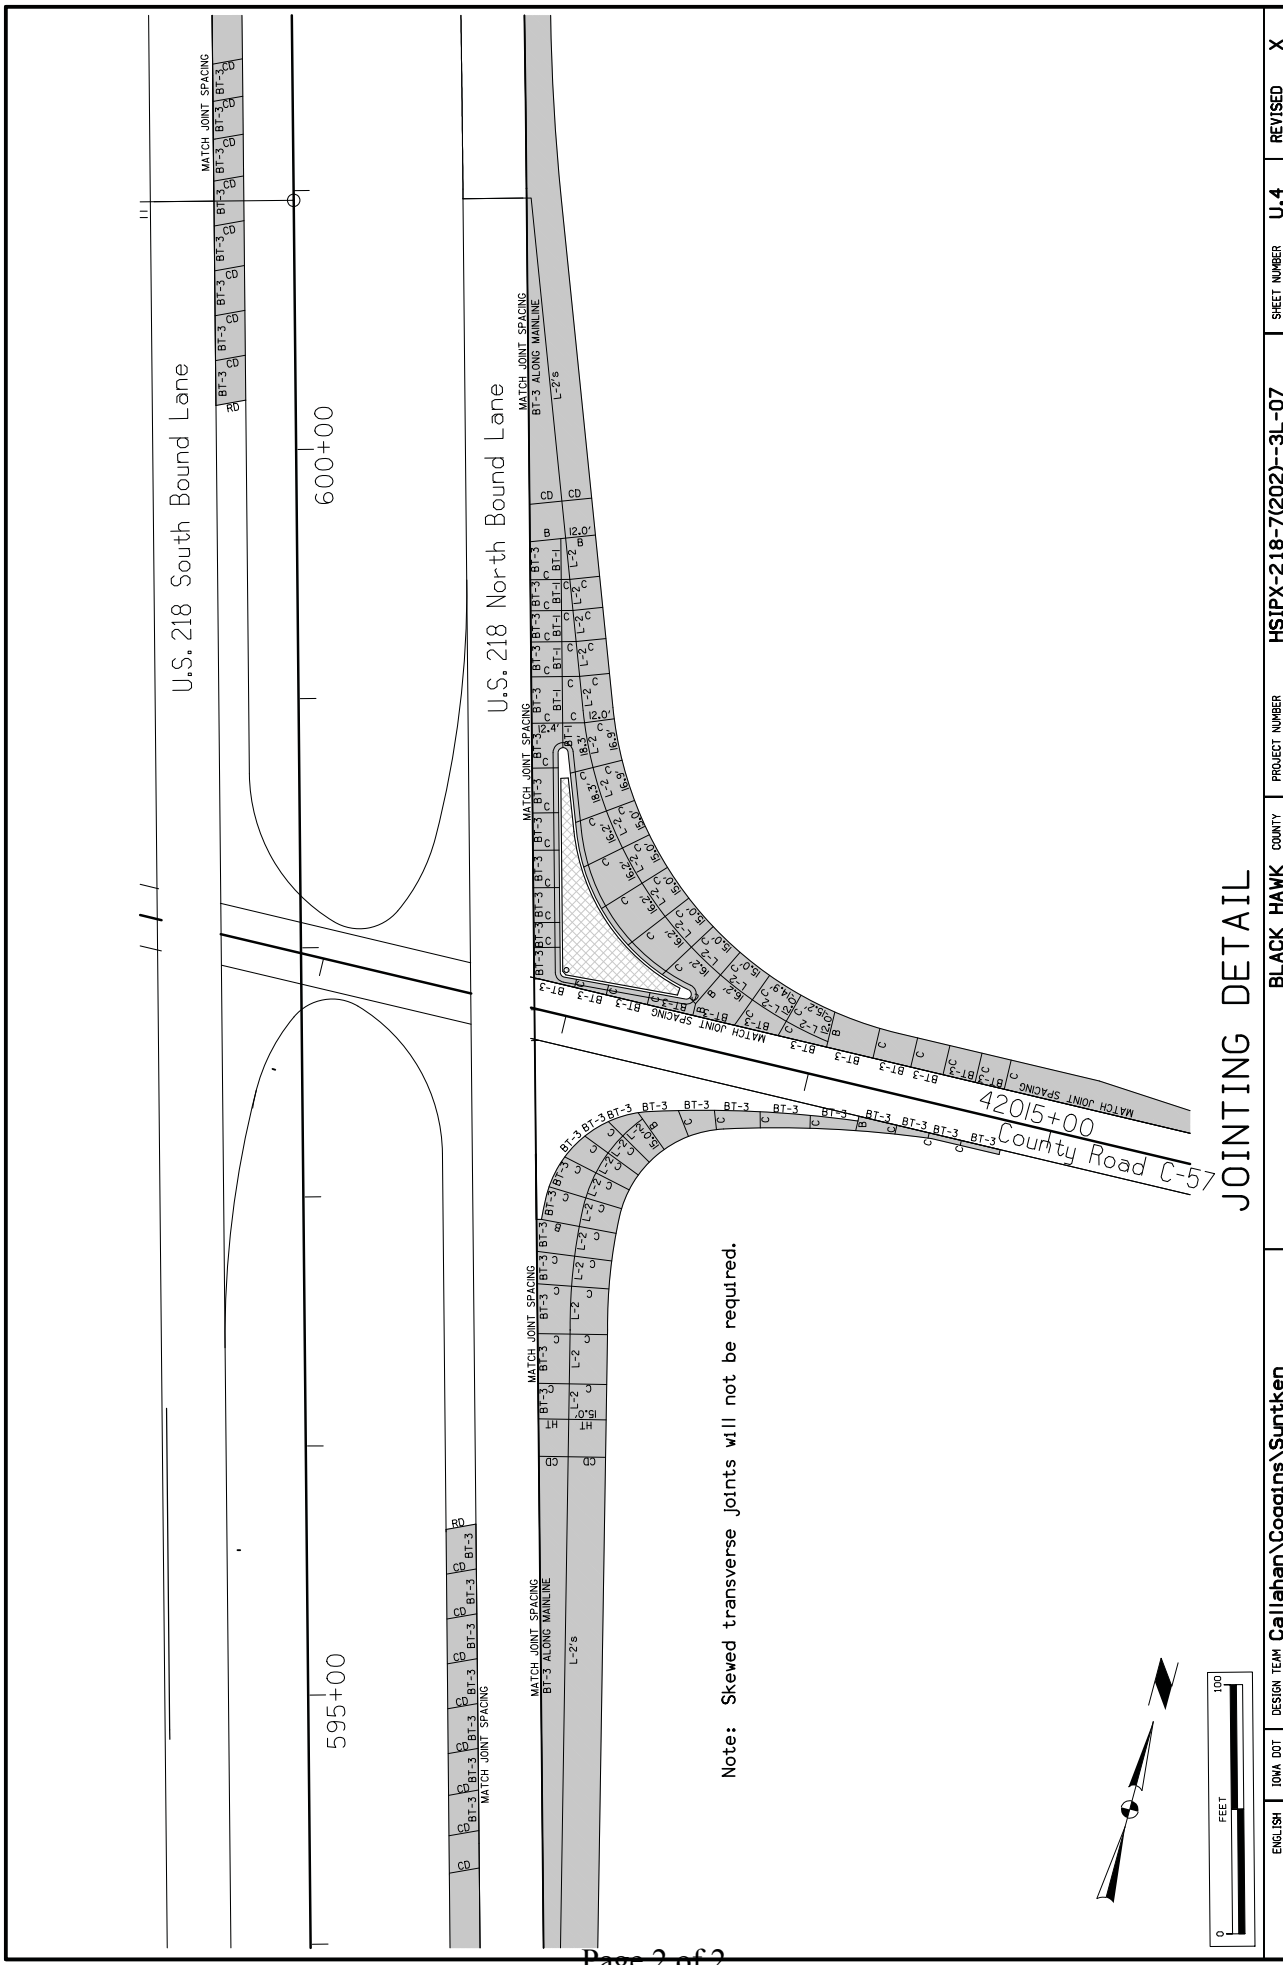

JOINTING DETAIL



Note: Skewed transverse joints will not be required.