

A d d e n d u m

Iowa Department of Transportation
Office of Contracts

Date of Letting: August 16, 2011
Date of Addendum: July 26, 2011


B.O.	Proposal ID	Proposal Work Type	County	Project Number	Addendum
982	77-0351-708	Revetment	Polk	MPIN-035-1(708)73--0N-77	16aug982.a01

Notice: Only the bid proposal holders receive this addendum and responsibility for notifying any potential subcontractors or suppliers remains with the proposal holder.

ADD the attached Cross Sections to the plan. The sheets were inadvertently left out when the plan was reproduced.


11 X 17 inch copies are available by contacting The Office of Contracts at 515-239-1414.

Ramp D

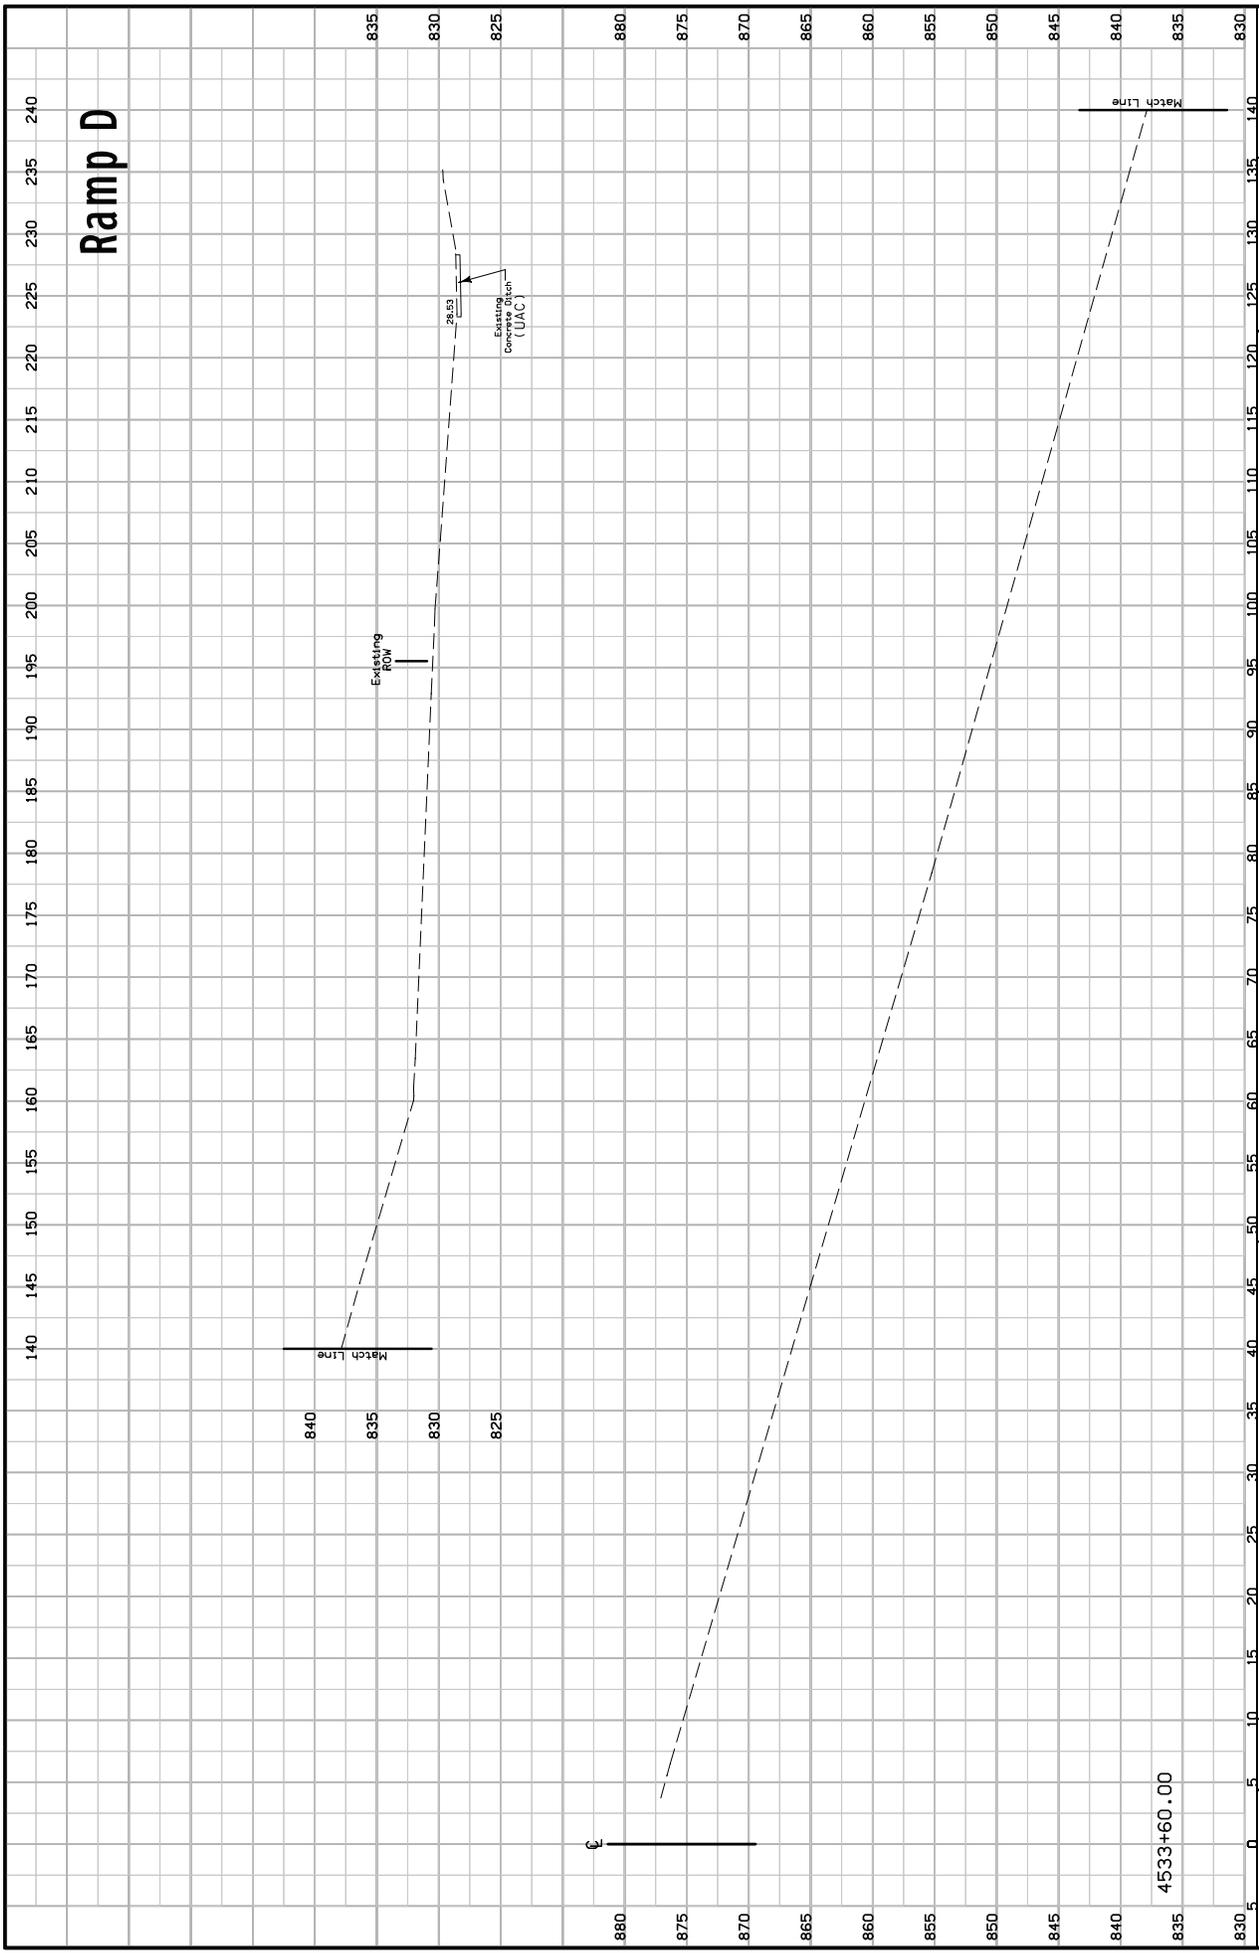


ENGLISH	5/26/2011	gmackey	W:\Projects\7708003004\DistrictDesign\Plan\20110431\7035708W00.sht
DESIGN TEAM	Tony Gustafson\Gary Mackey		
PROJECT NUMBER	MPIN-35-1708\73--ON-77		
COUNTY	POLK		
SHEET NUMBER	W.1		

Ramp D

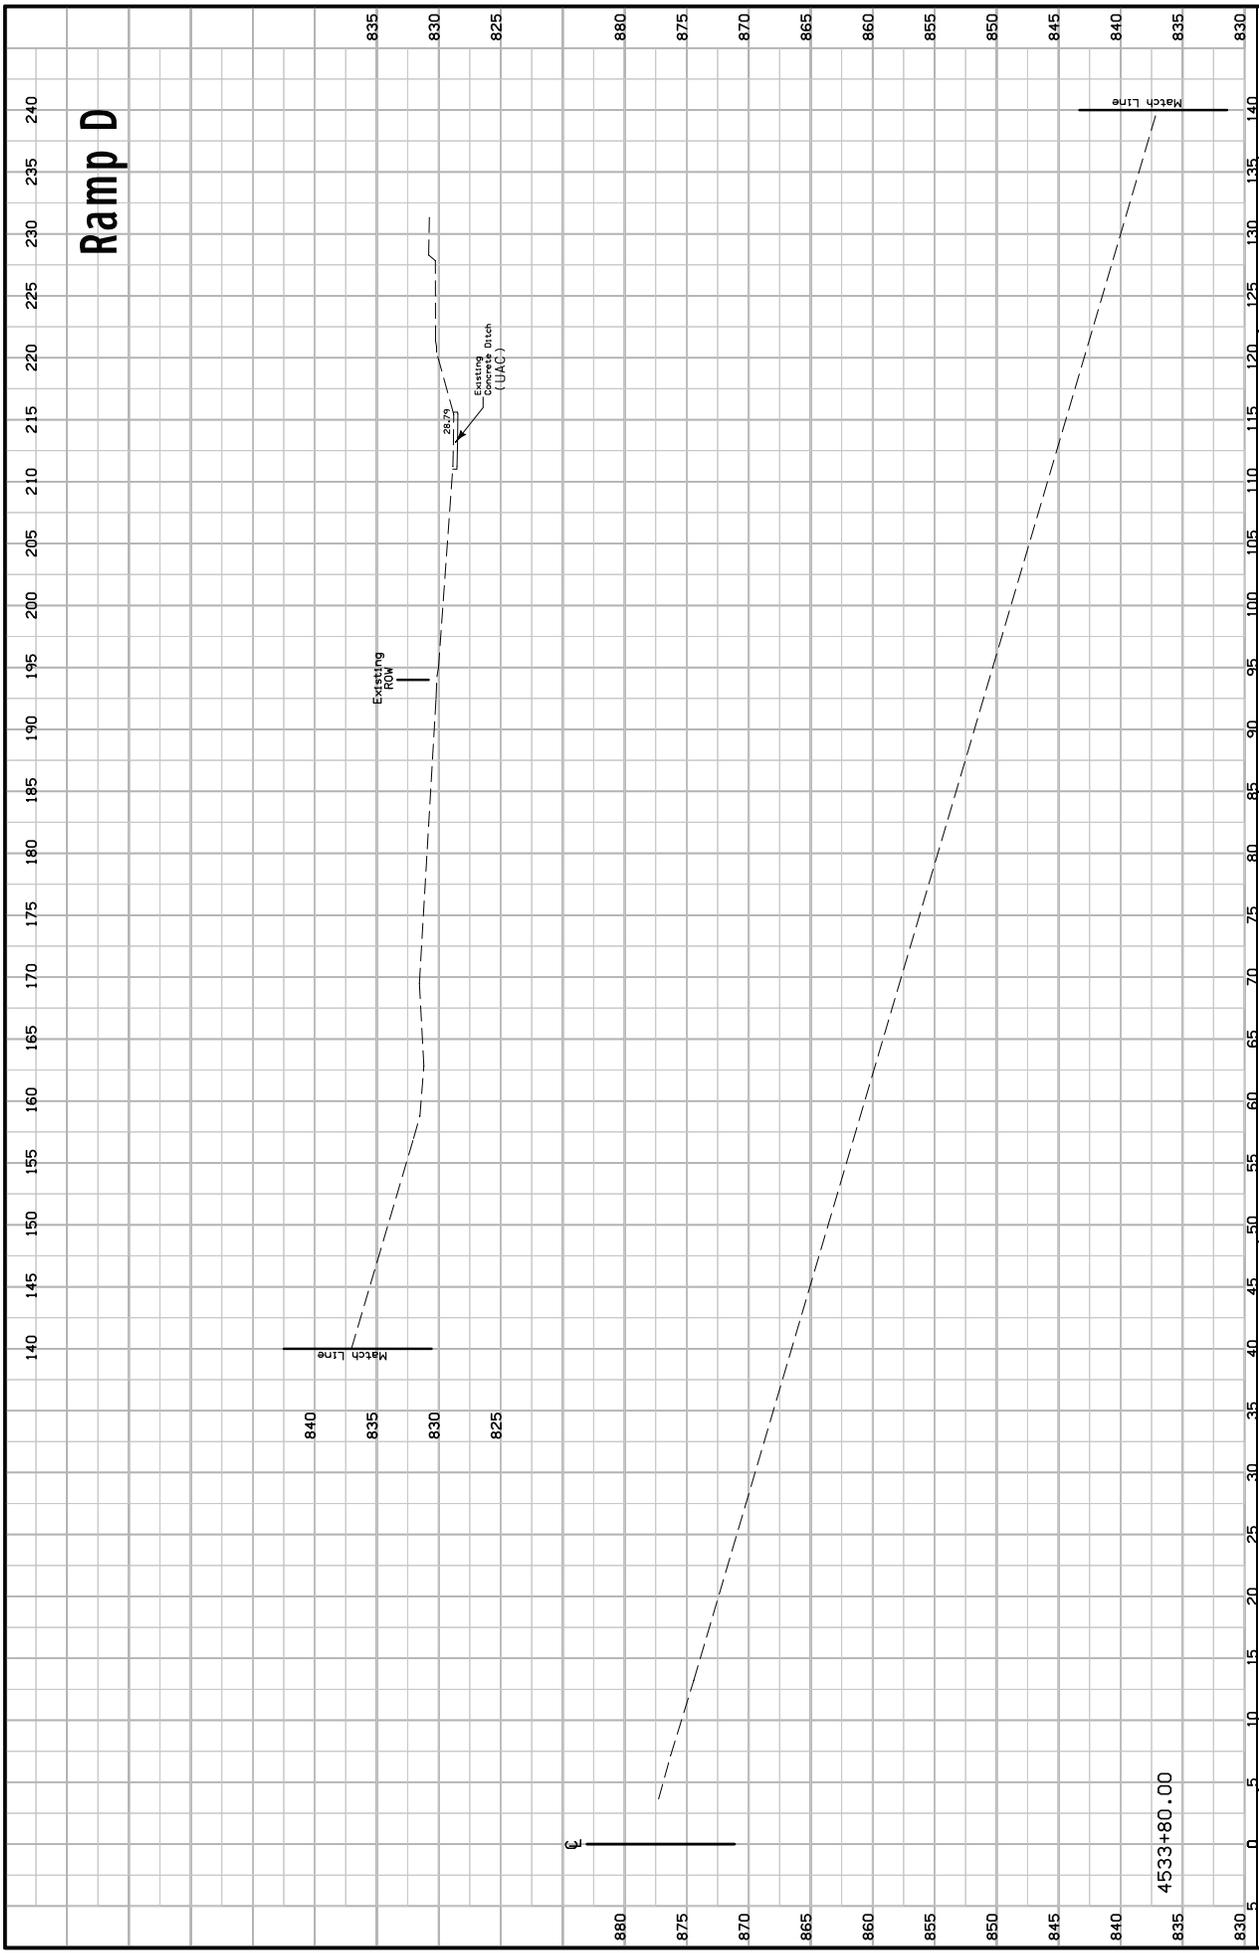


ENGLISH	5/26/2011	gmackey	W:\Projects\7708003004\DistrictDesign\Plan\011043\77035708W00.dwg
DESIGN TEAM	Tony Gustafson\Gary Mackey		
PROJECT NUMBER	MPIN-35-1708\73--0N-77		
COUNTY	POLK		
SHEET NUMBER	W.2		

Ramp D

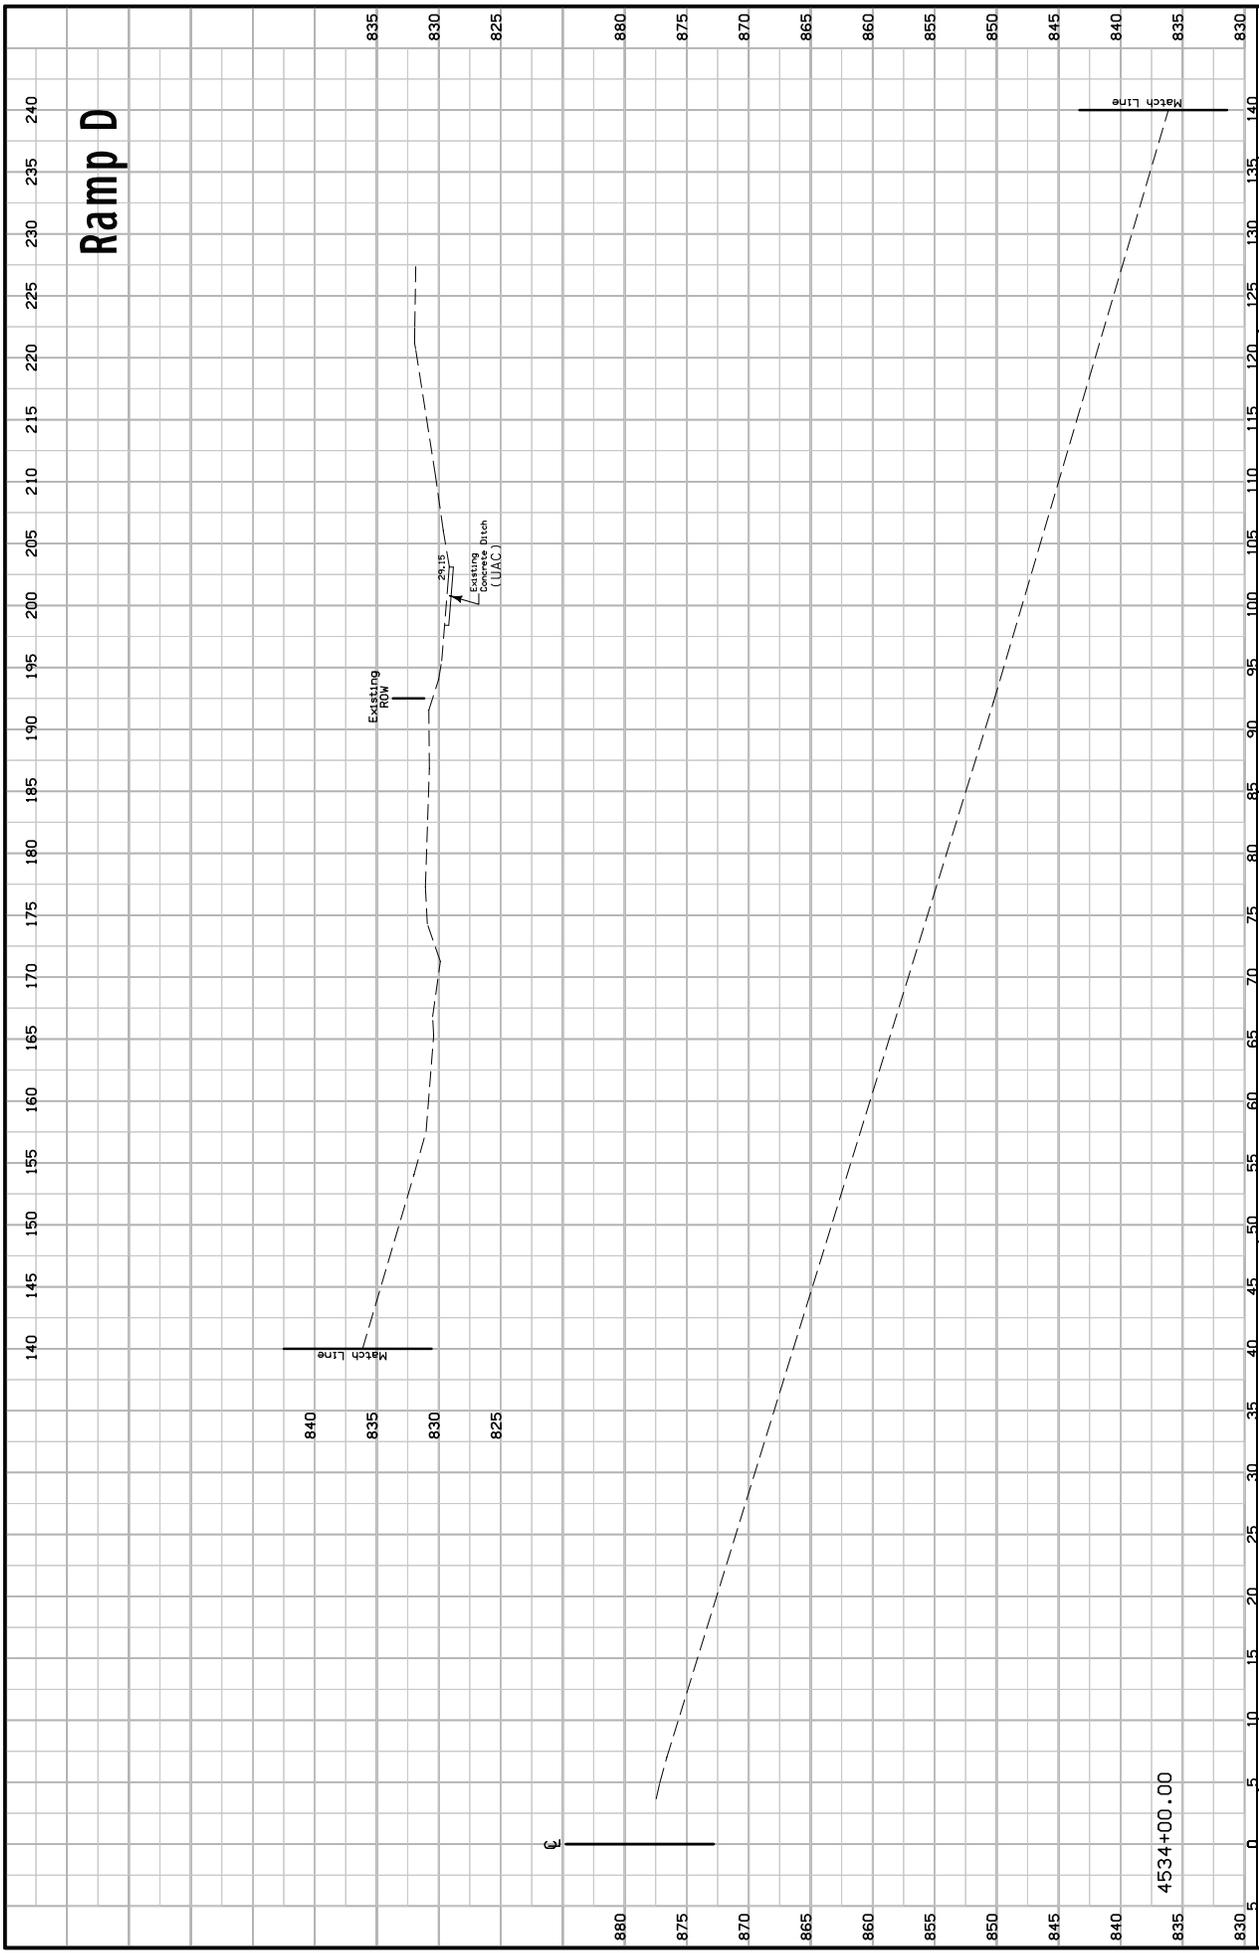

ENGLISH	5/26/2011	gmackey	W:\Projects\7708003004\DistrictDesign\Plan\201103\X\7035708W00.sht
DESIGN TEAM	Tony Gustafson	Gary Mackey	
PROJECT NUMBER	MPIN-35-170873-ON-77		SHEET NUMBER
COUNTY	POLK		W.3


Ramp D

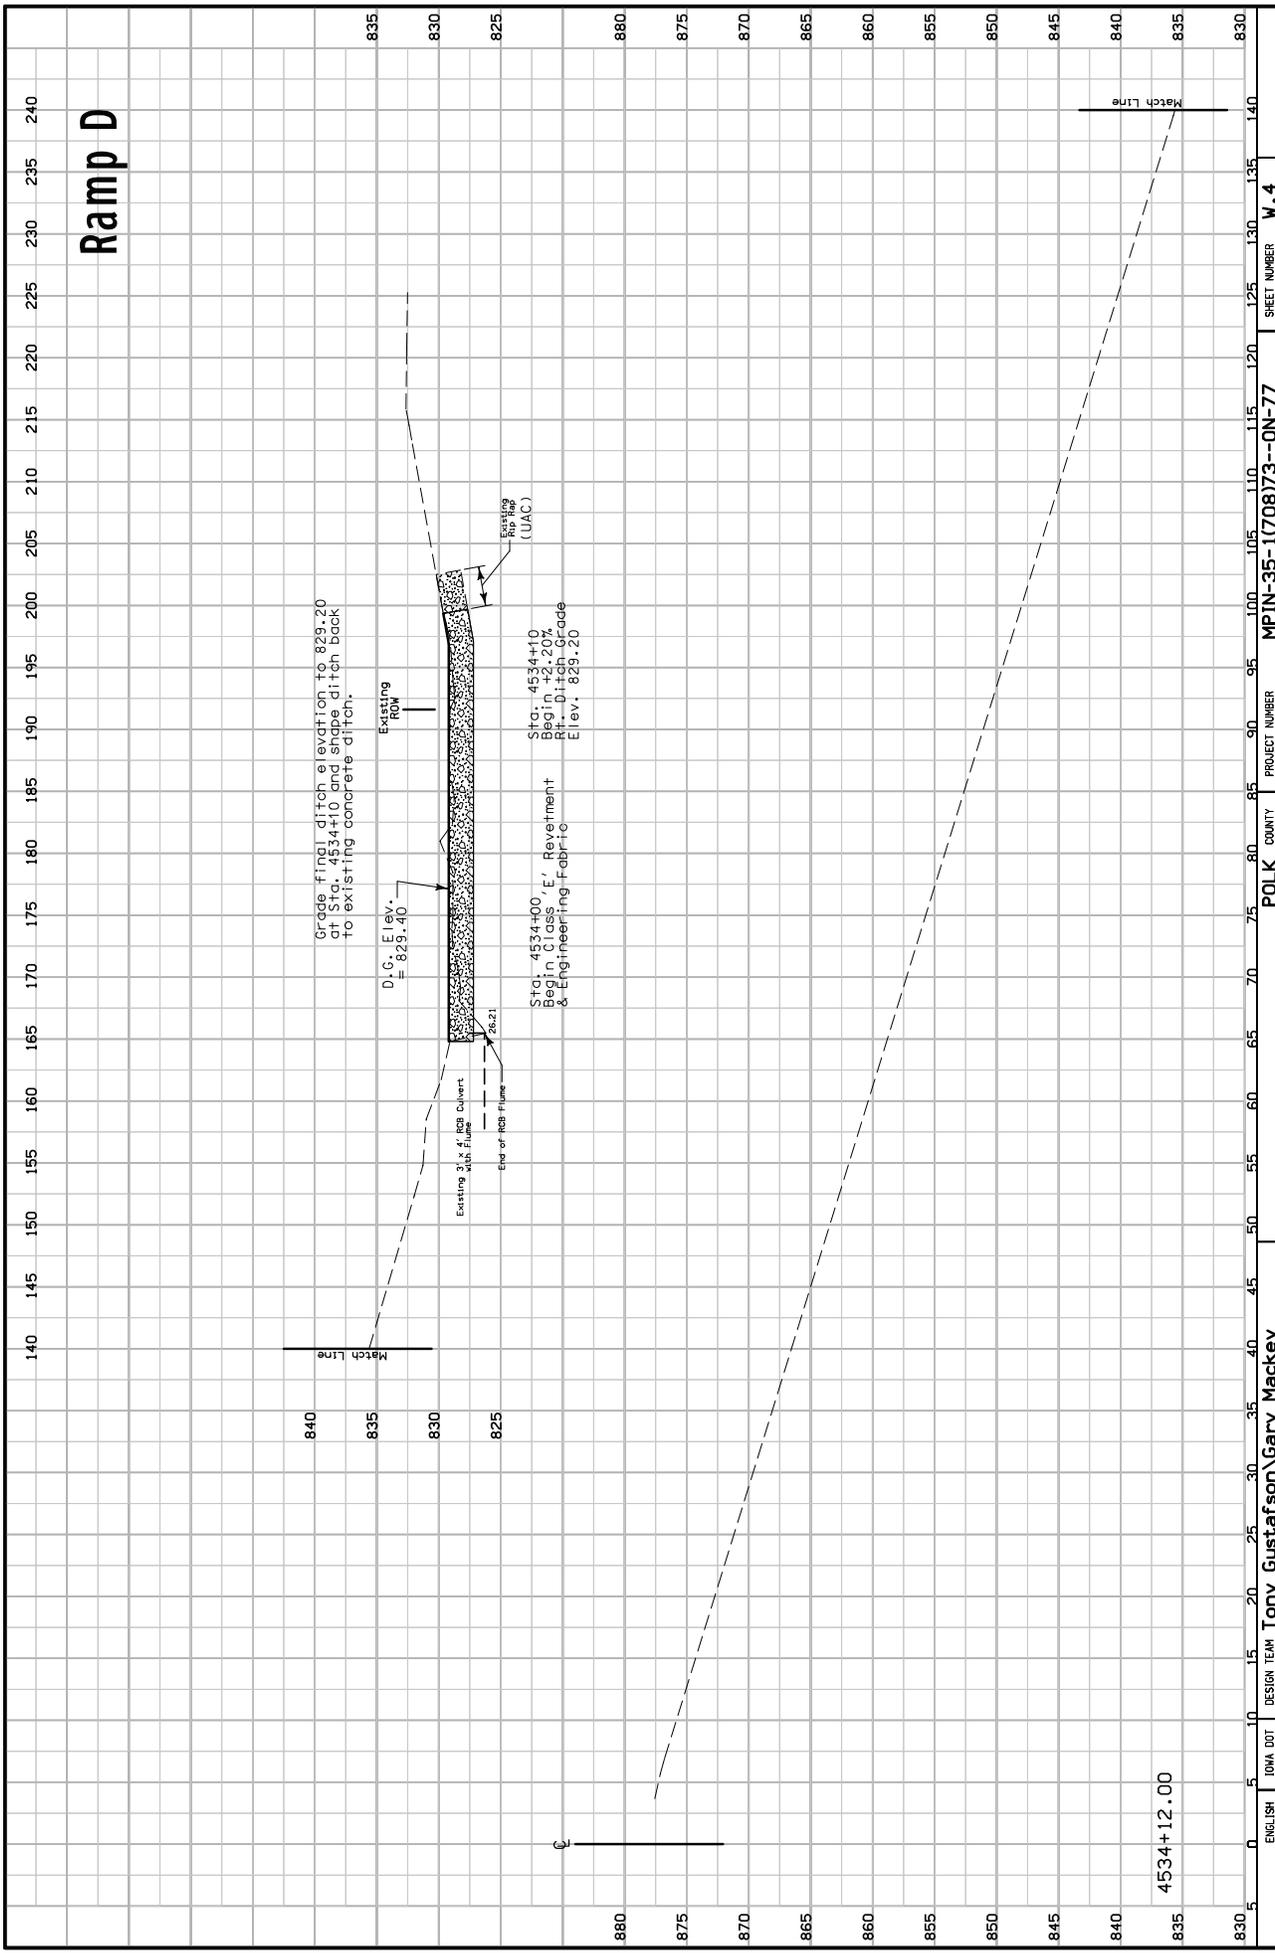

ENGLISH	5/26/2011	gmackey	DESIGN TEAM	Tony Gustafson	Gary Mackey	POLK COUNTY	PROJECT NUMBER	MPIN-35-170873-ON-77	SHEET NUMBER	W.4
---------	-----------	---------	-------------	----------------	-------------	-------------	----------------	----------------------	--------------	-----


7:01:44 AM W:\Projects\7708003004\DistrictDesign\Plan\011043\77035708W00.sht

Ramp D

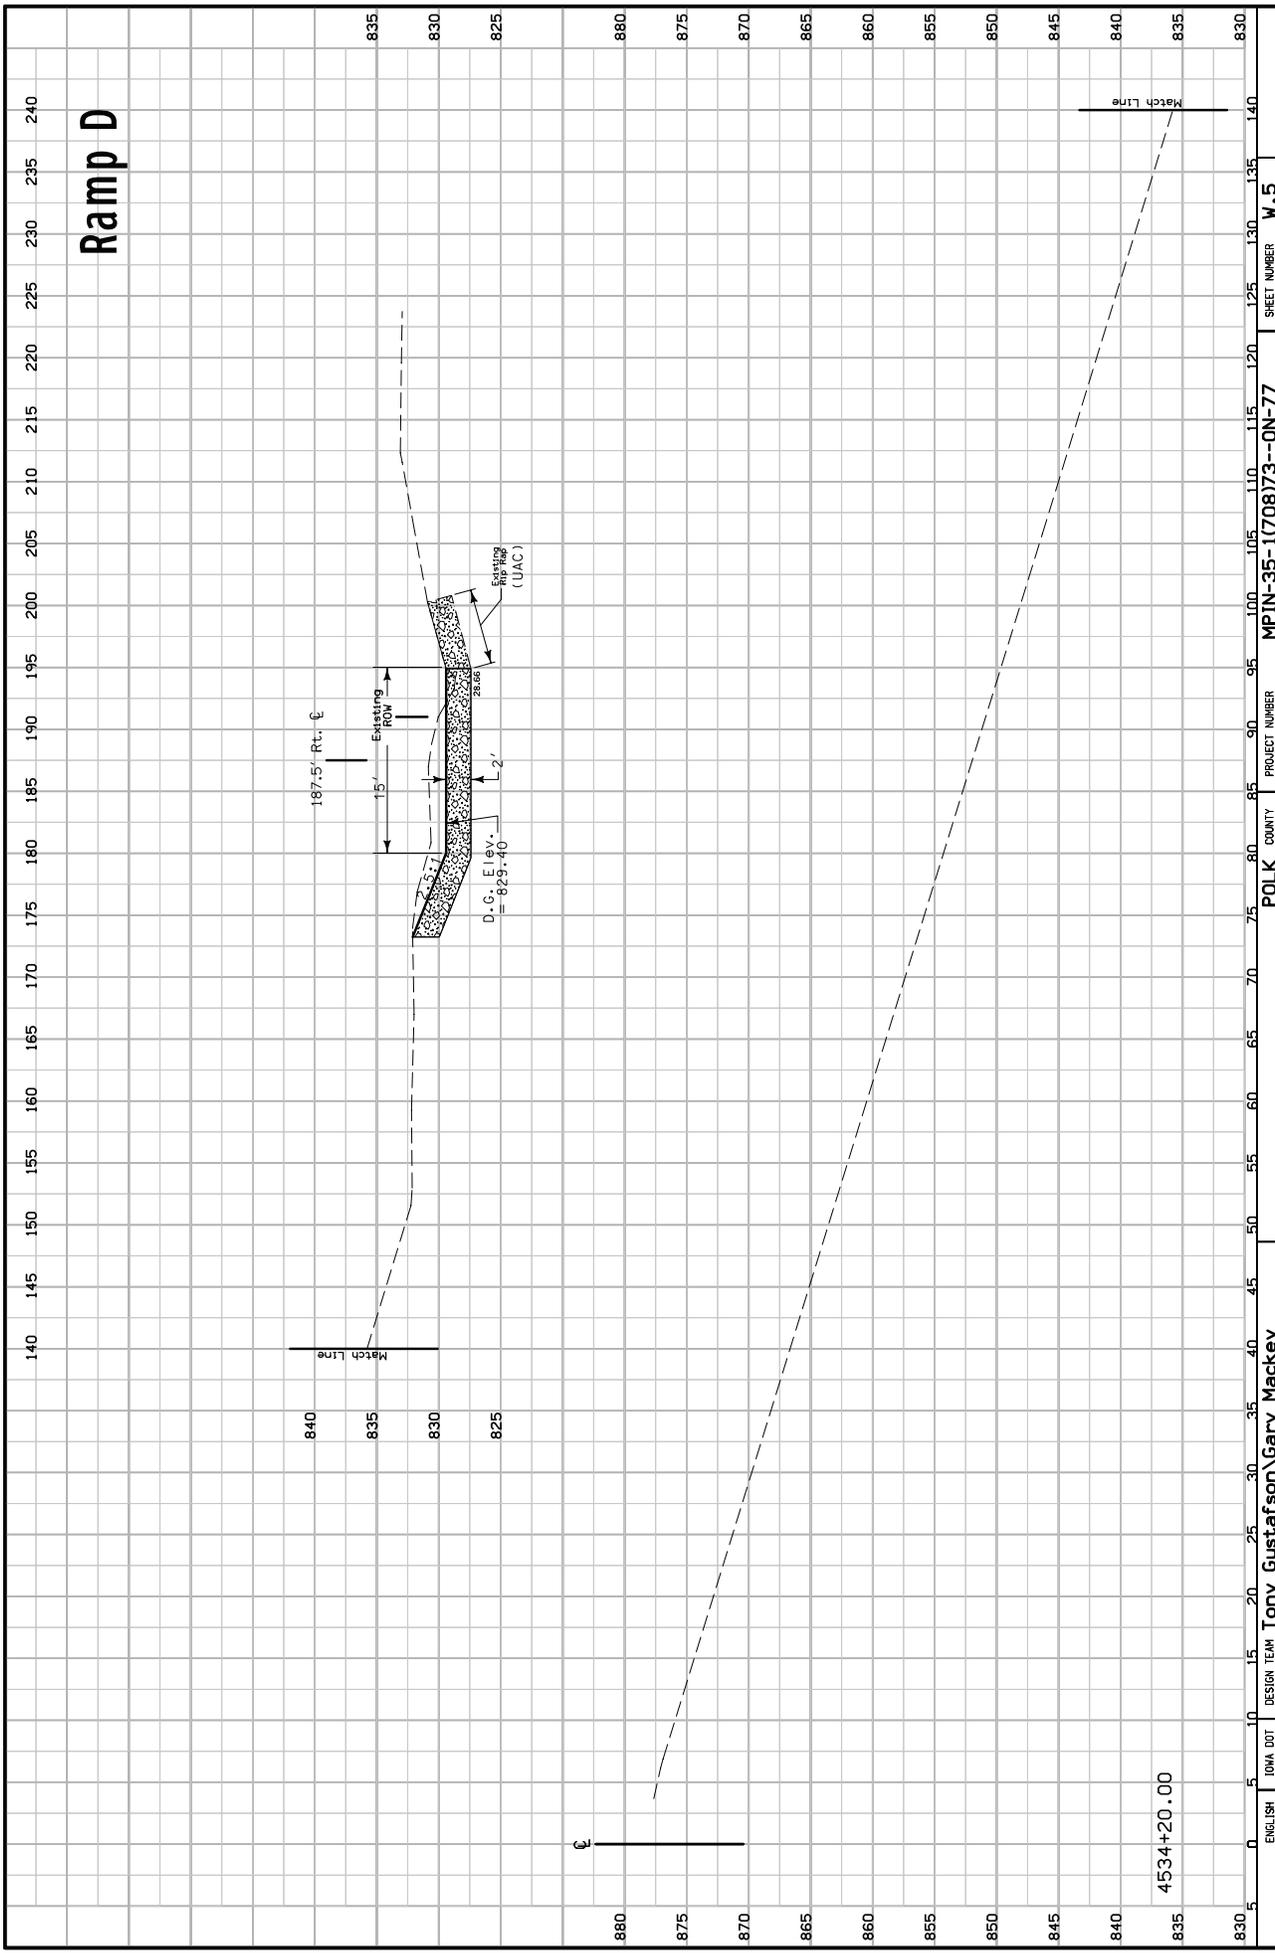

4534+20.00

Ramp D

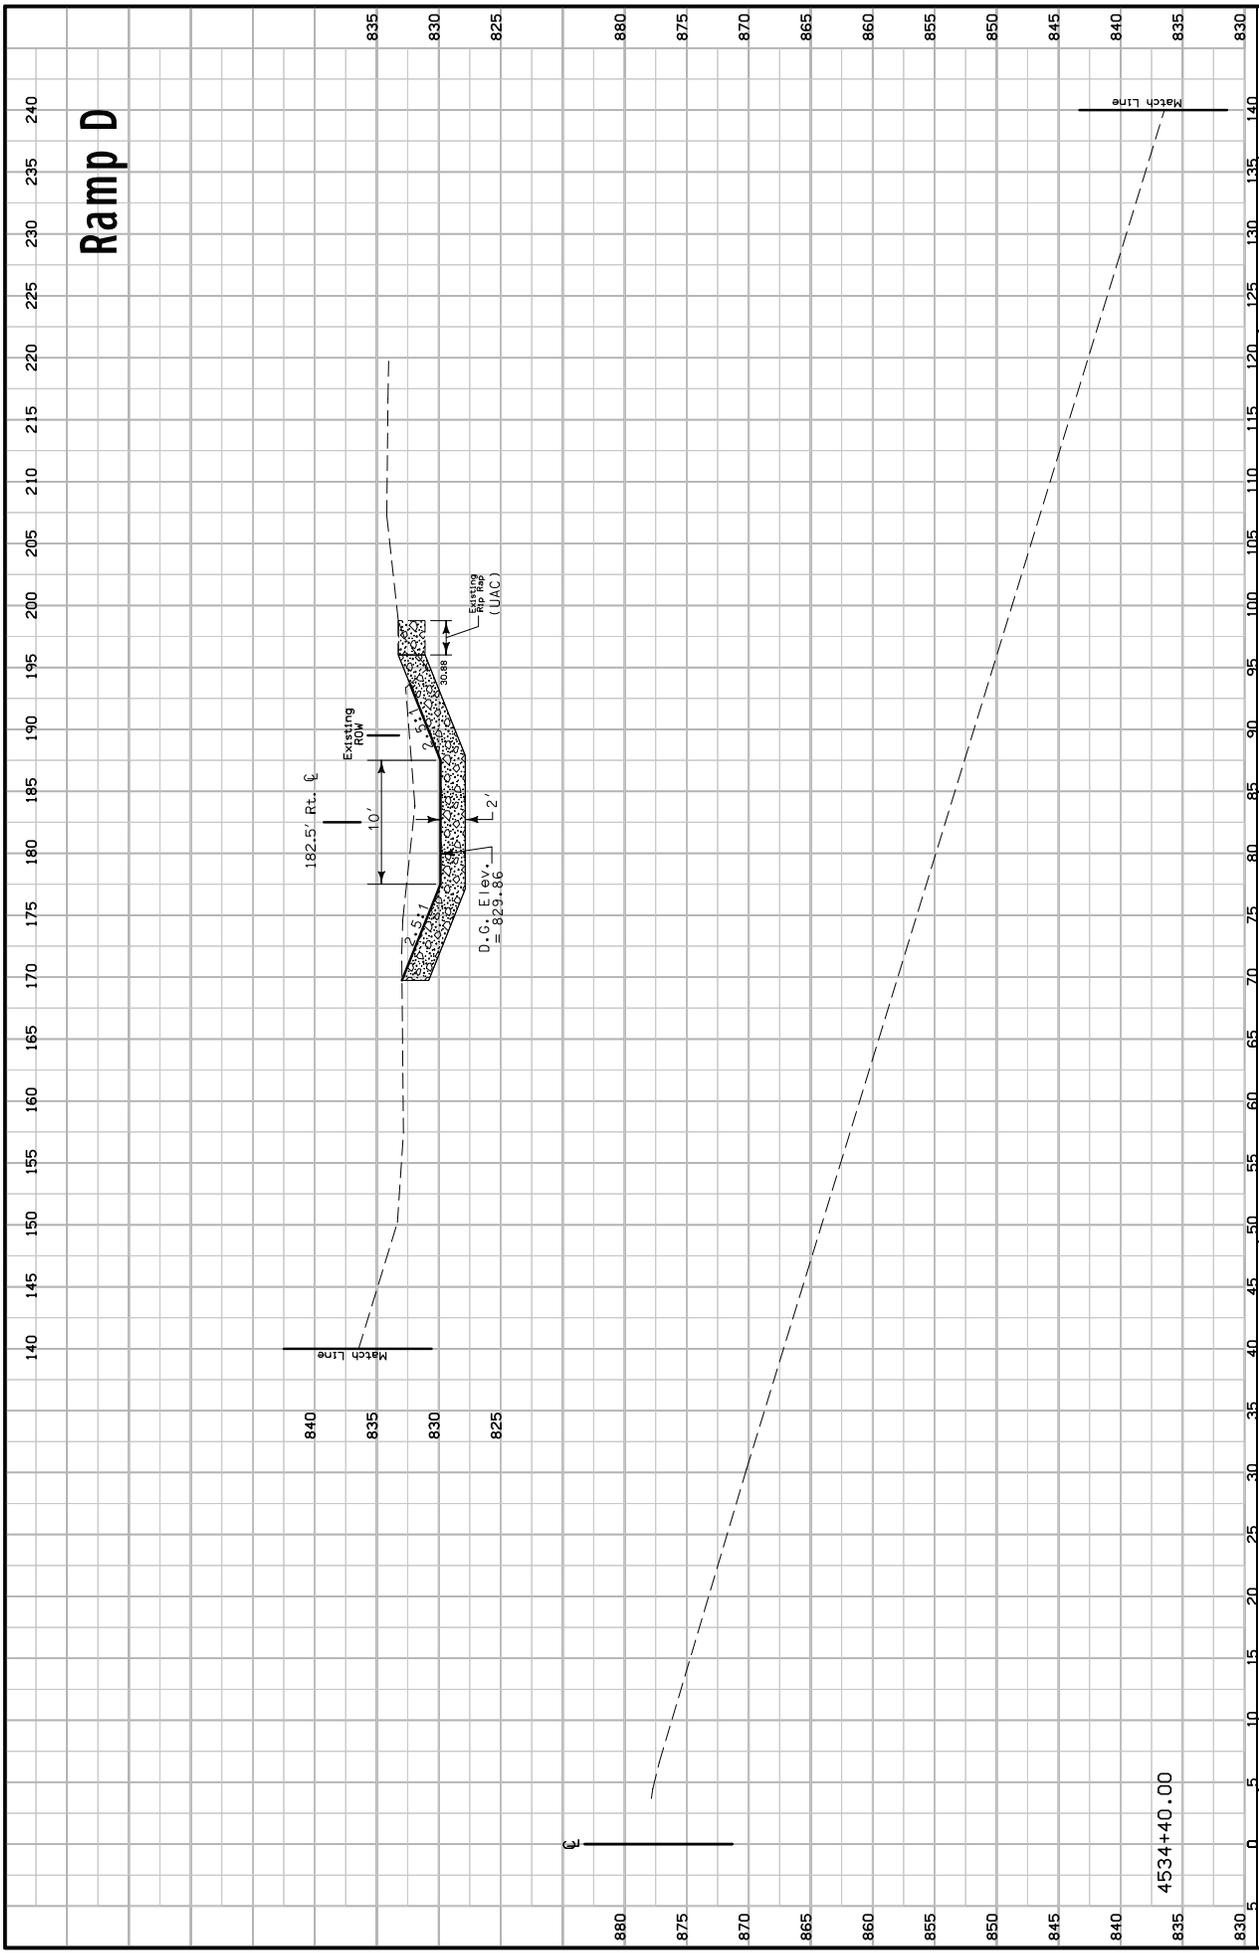


4534+40.00

ENGLISH	5/26/2011	gmackey	DESIGN TEAM	Tony Gustafson	Gary Mackey	POLK COUNTY	PROJECT NUMBER	MPIN-35-170873--ON-77	SHEET NUMBER	W.6
---------	-----------	---------	-------------	----------------	-------------	-------------	----------------	-----------------------	--------------	-----


7/31/14 AM 5/26/2011 gmackey W:\Projects\7708003004\DistrictDesign\Plan\011043\77035708W00.sht

Ramp D

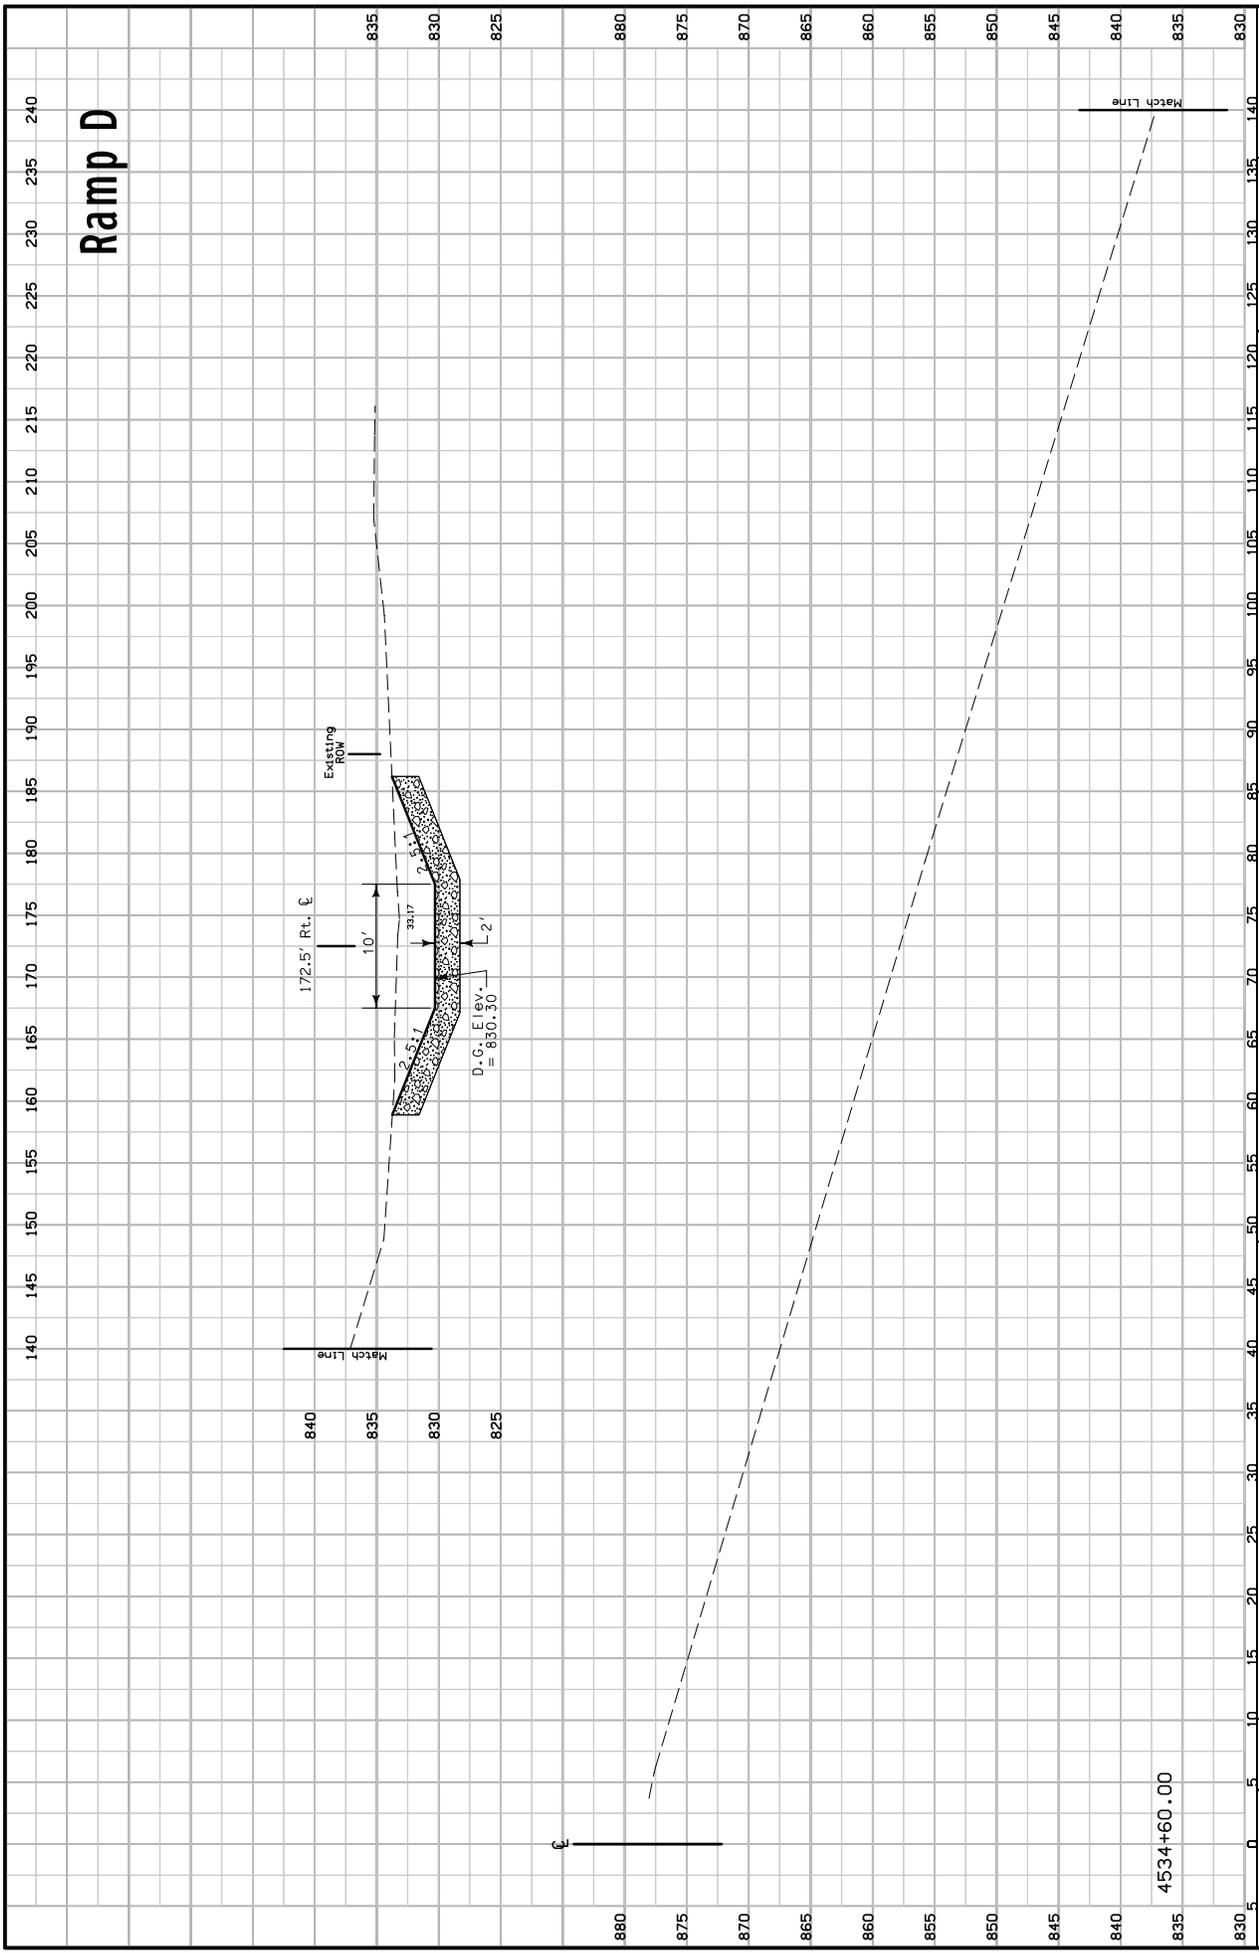

4534+60.00

Ramp D

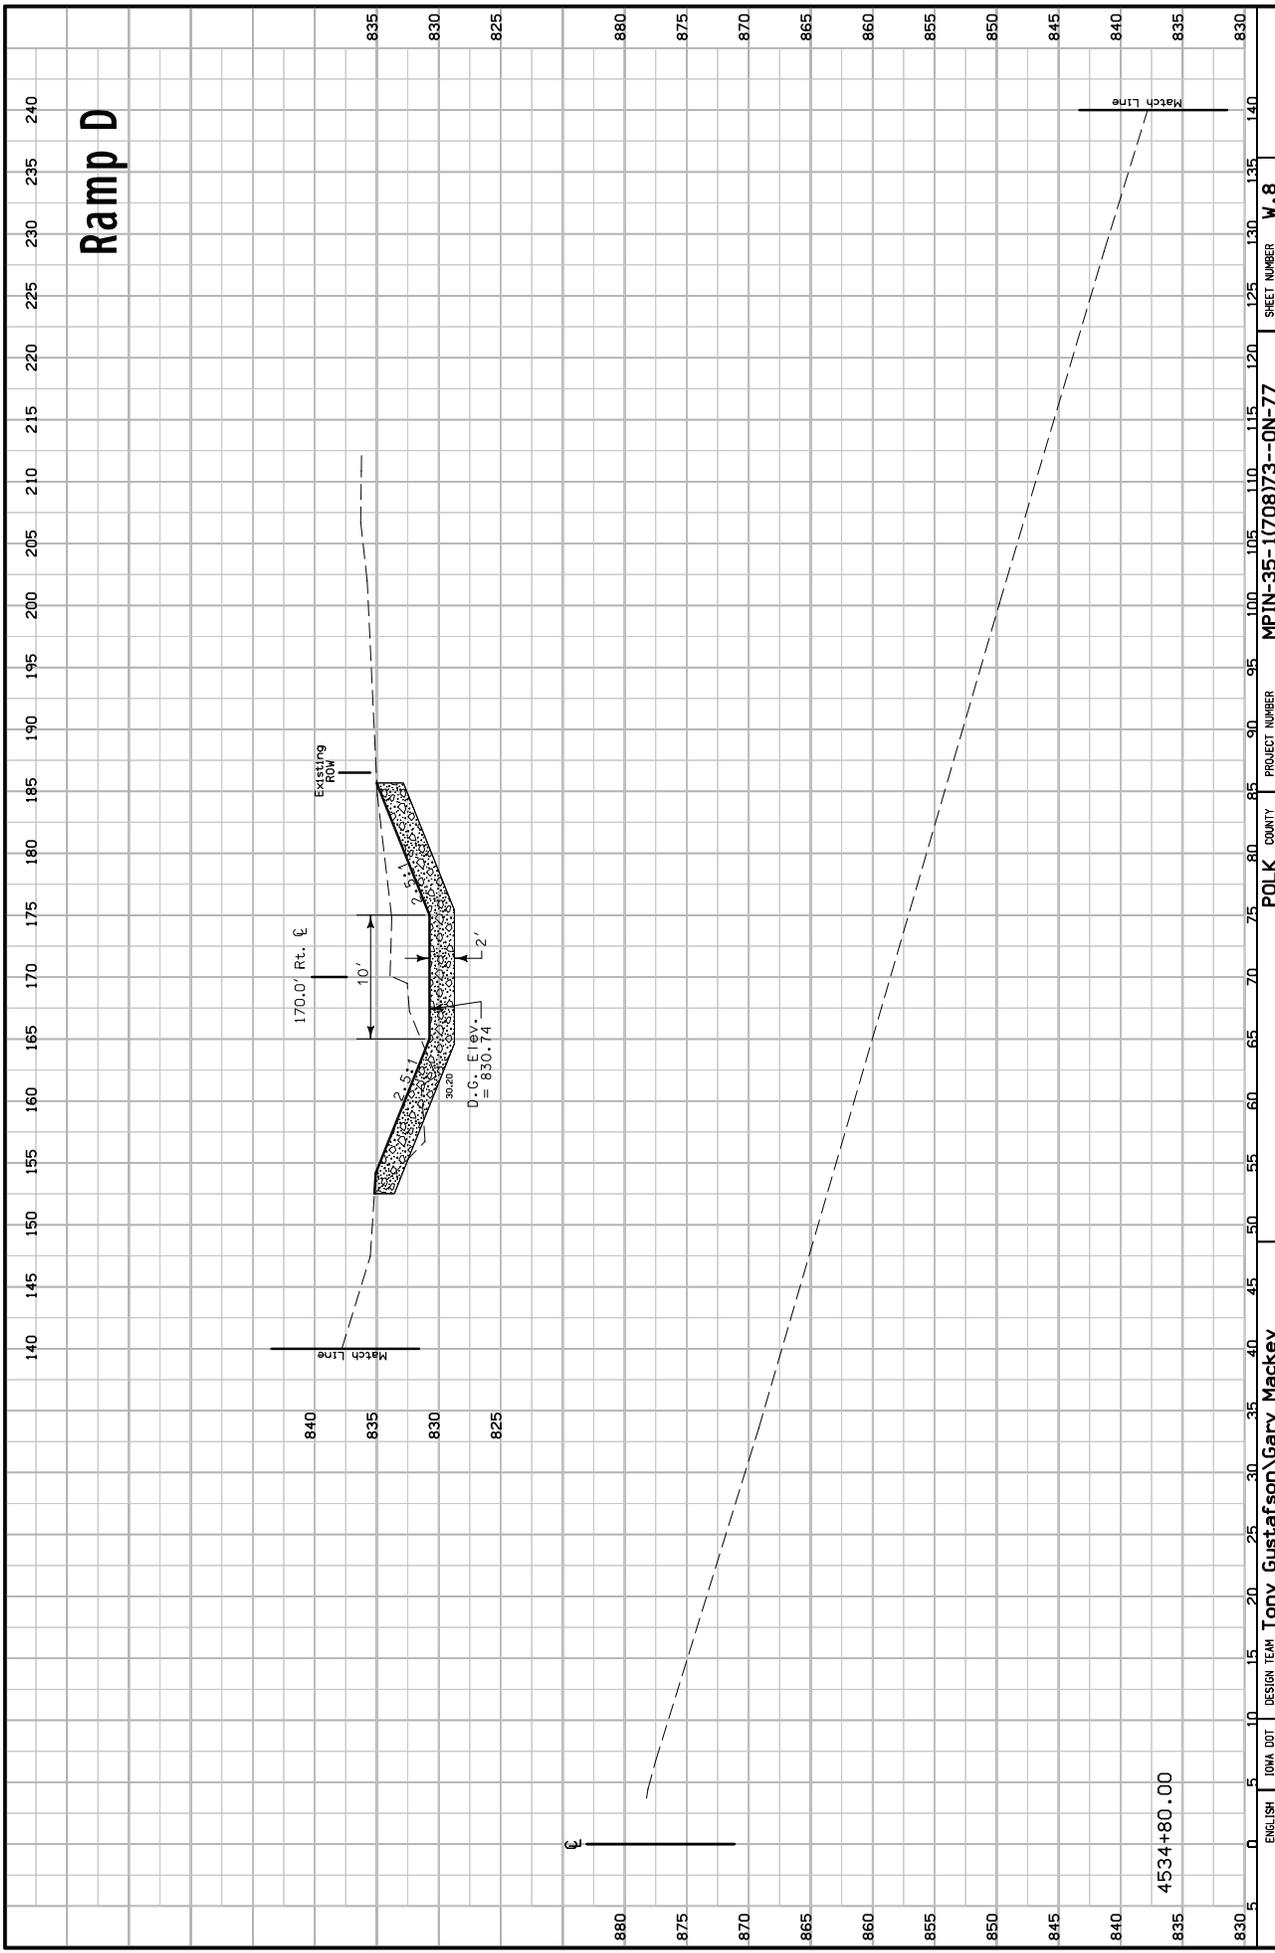


4534+80.00

830	5	0	5	10	15	20	25	30	35	40	45	50	55	60	65	70	75	80	85	90	95	100	105	110	115	120	125	130	135	140
835																														
840																														
845																														
850																														
855																														
860																														
865																														
870																														
875																														
880																														

ENGLISH 5/26/2011 gmackey W:\Projects\7708003004\DistrictDesign\Plan\01103\X\7035708W00.dwg
 DESIGN TEAM **Tony Gustafson\Gary Mackey**
 PROJECT NUMBER **MPIN-35-1708\73-CN-77** COUNTY **POLK** SHEET NUMBER **W.8**

Ramp D

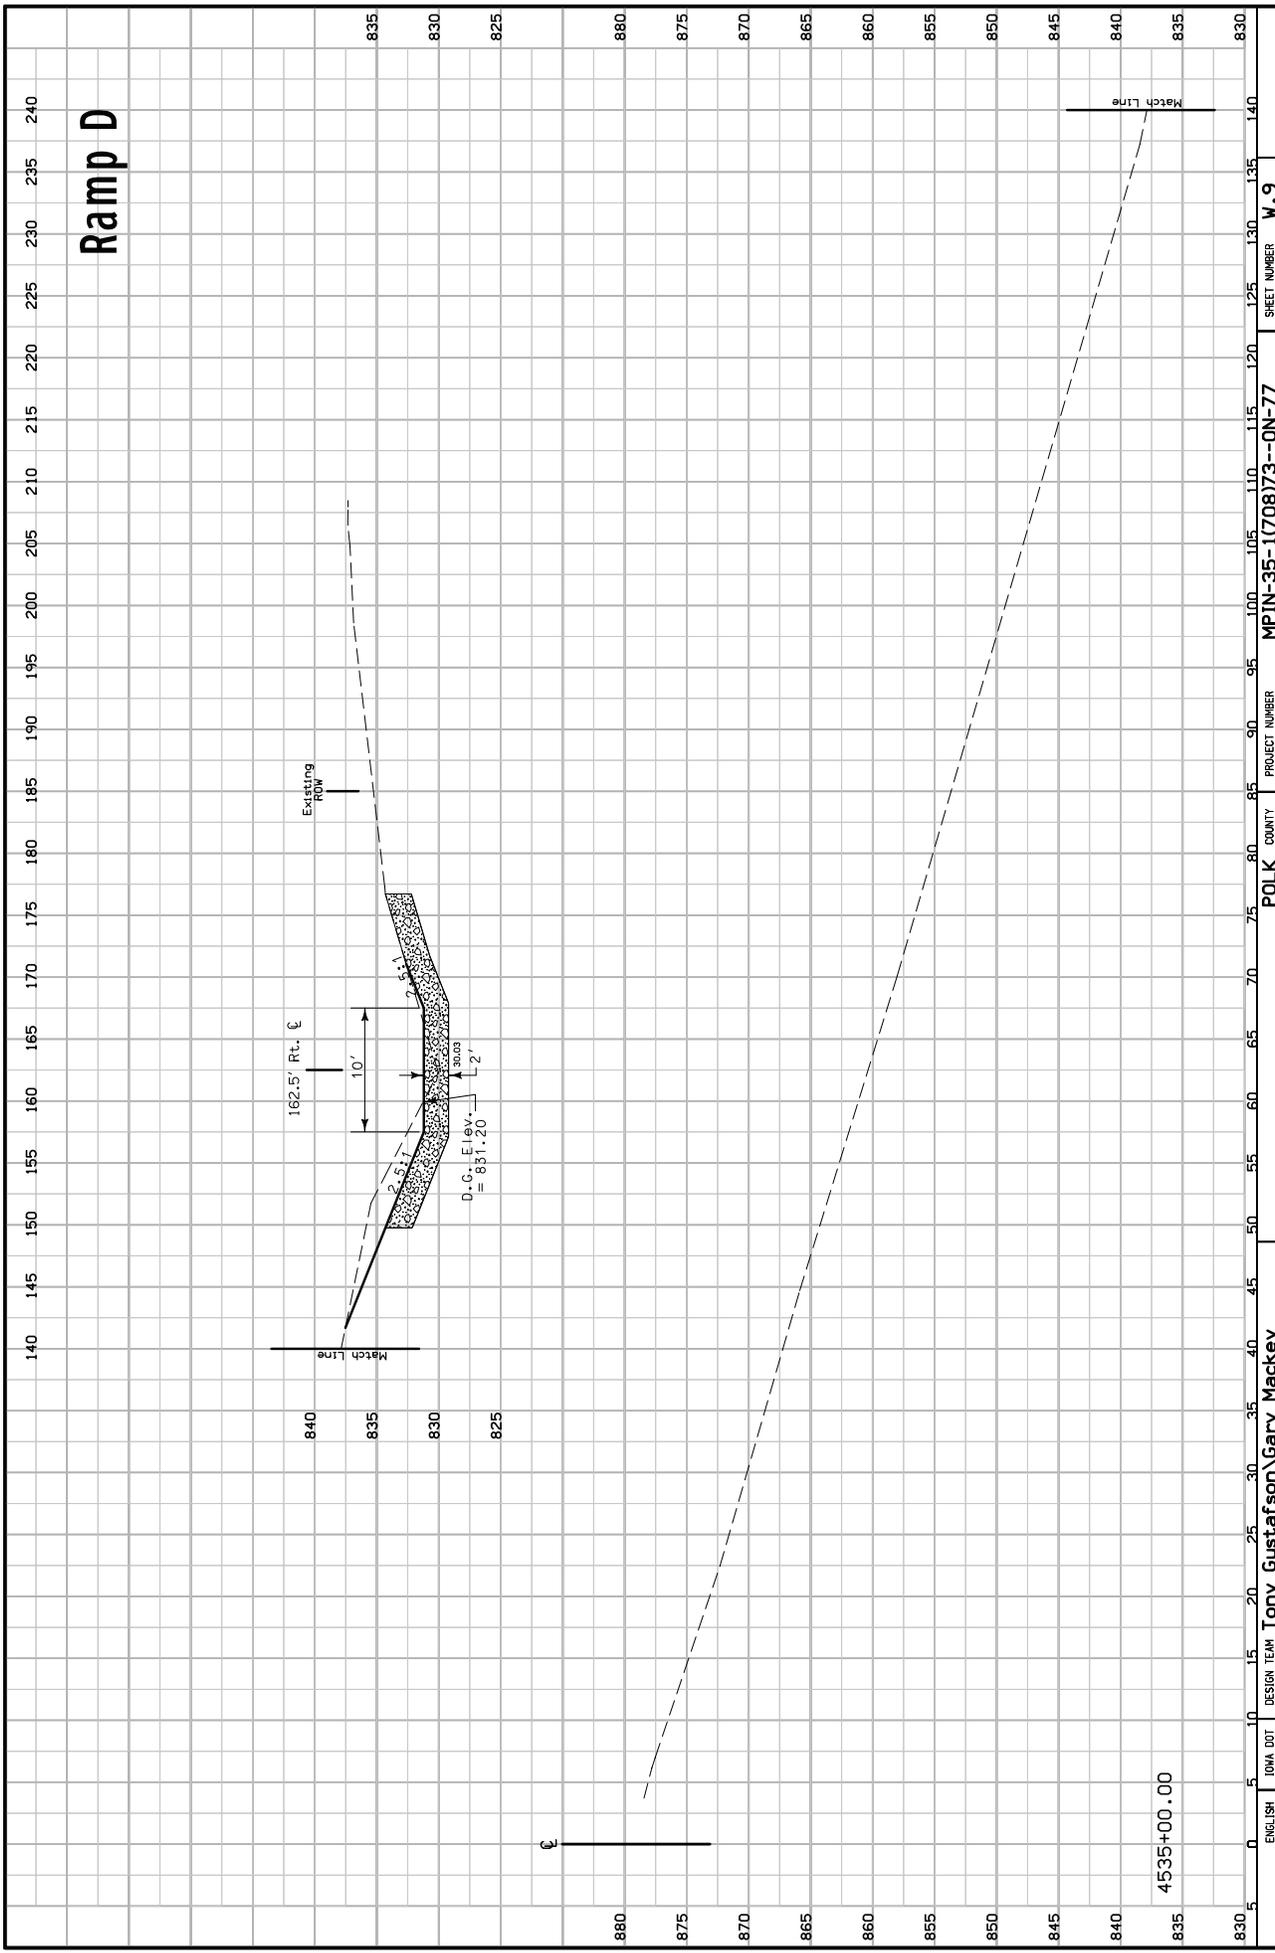


4535+00.00

ENGLISH	5/26/2011	gmackey	DESIGN TEAM	Tony Gustafson	Gary Mackey	POLK COUNTY	PROJECT NUMBER	MPIN-35-170873-ON-77	SHEET NUMBER	W.9
---------	-----------	---------	-------------	----------------	-------------	-------------	----------------	----------------------	--------------	-----


7:01:45 AM W:\Projects\7708003004\DistrictDesign\Plan\011043\77035708W00.sht

Ramp D

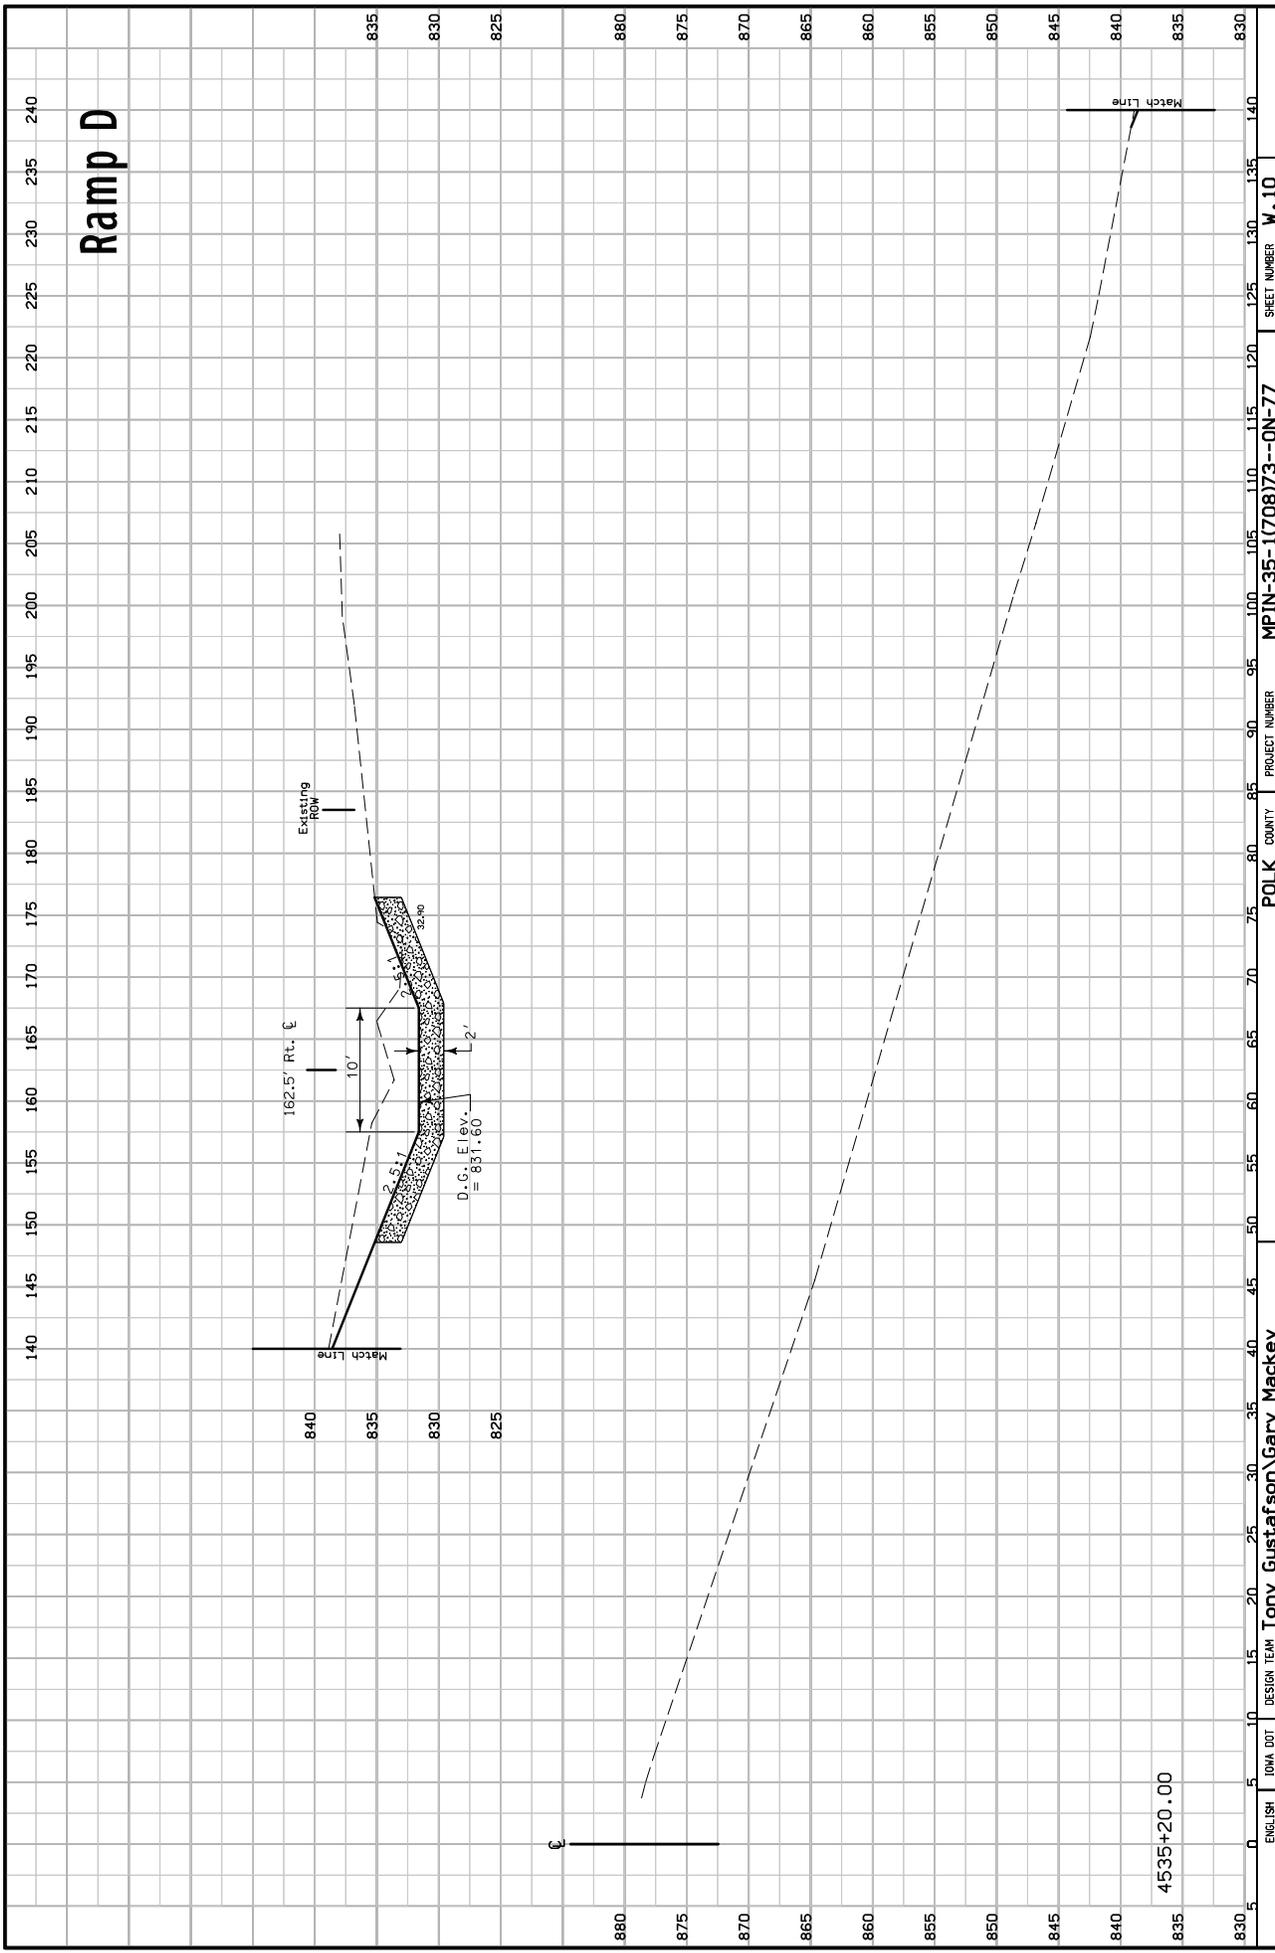


4535+20.00


Ramp D

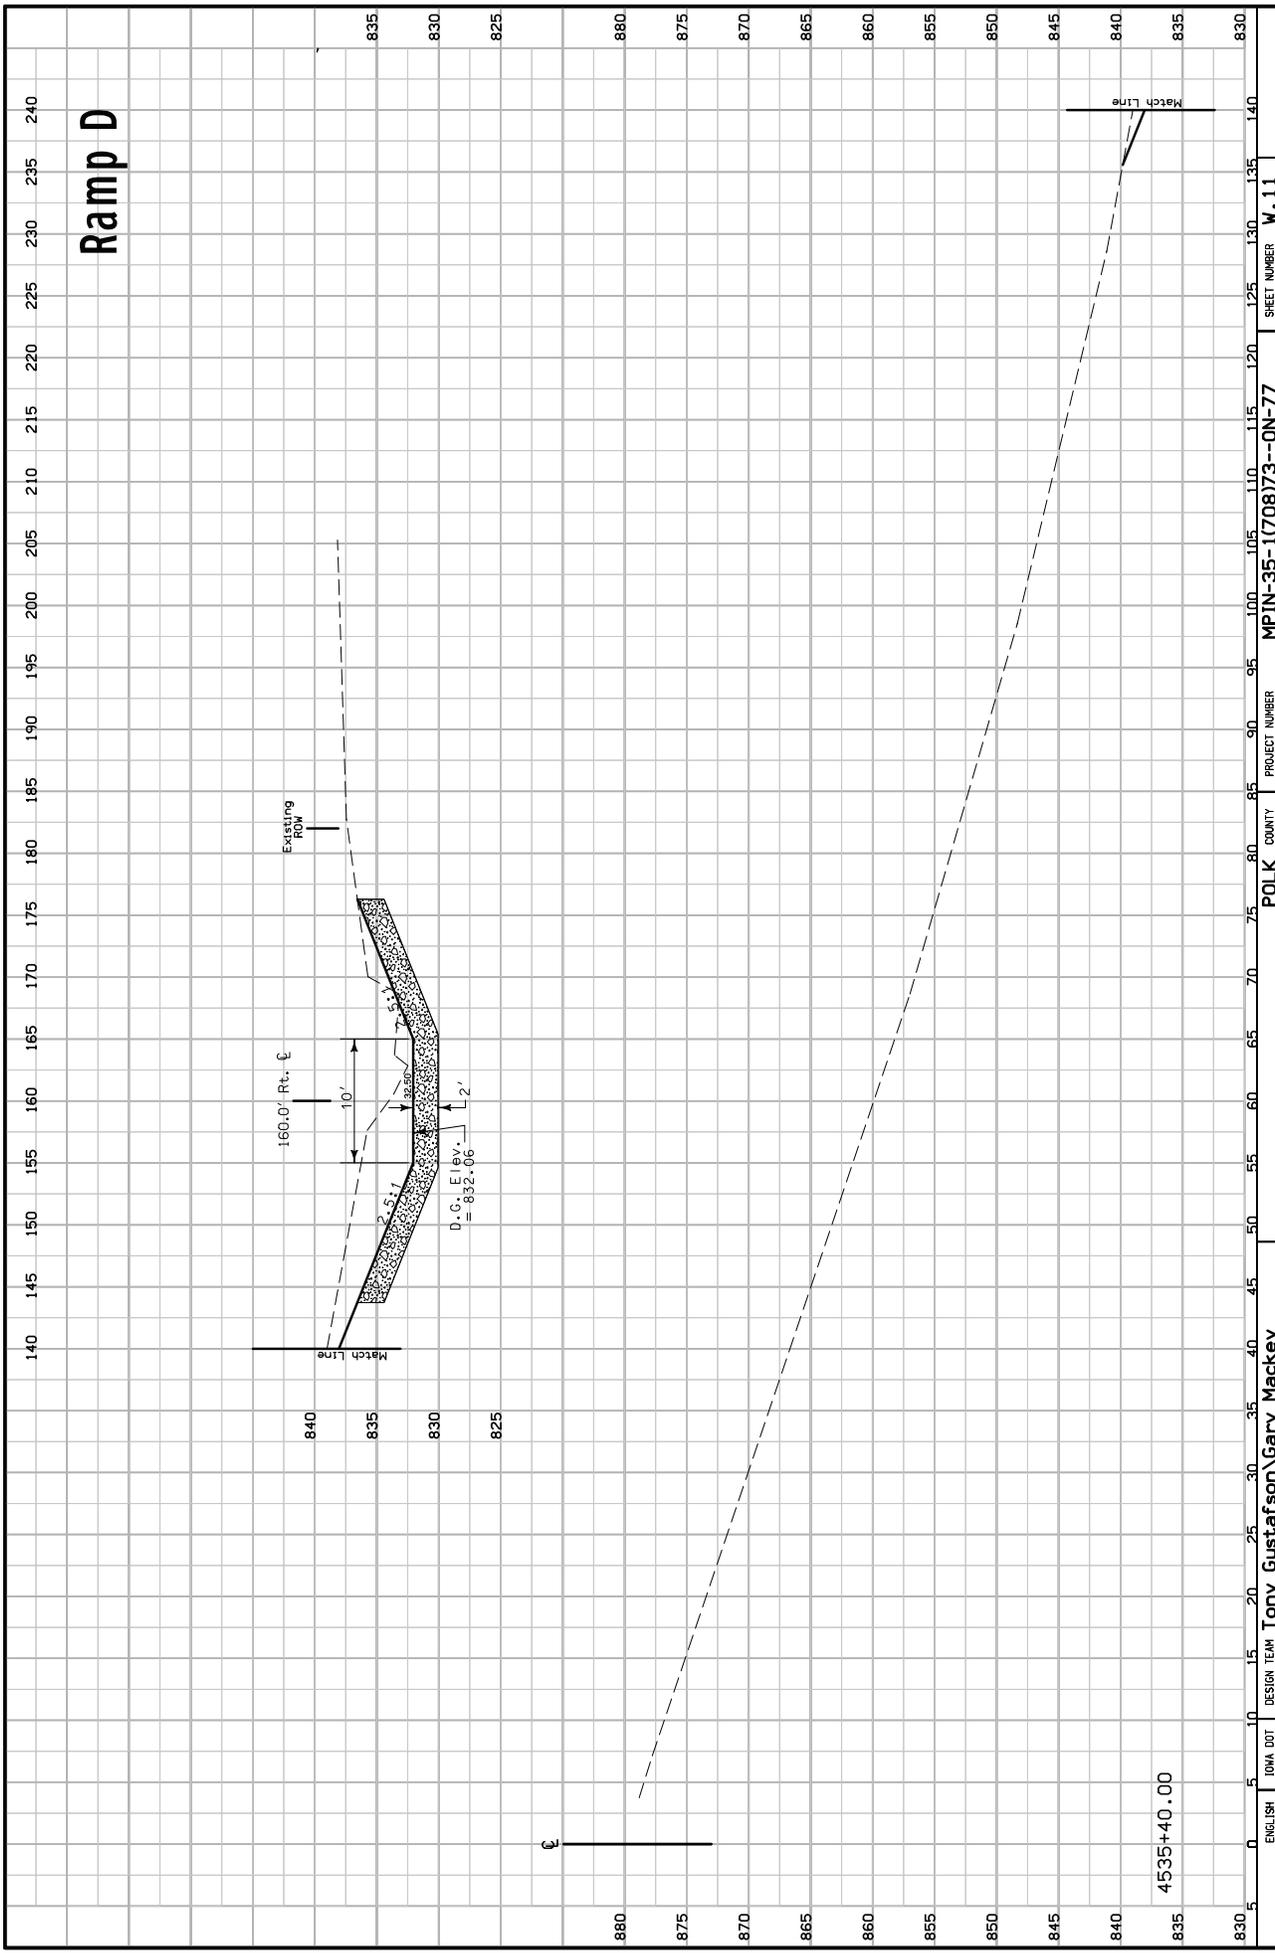

Ramp D

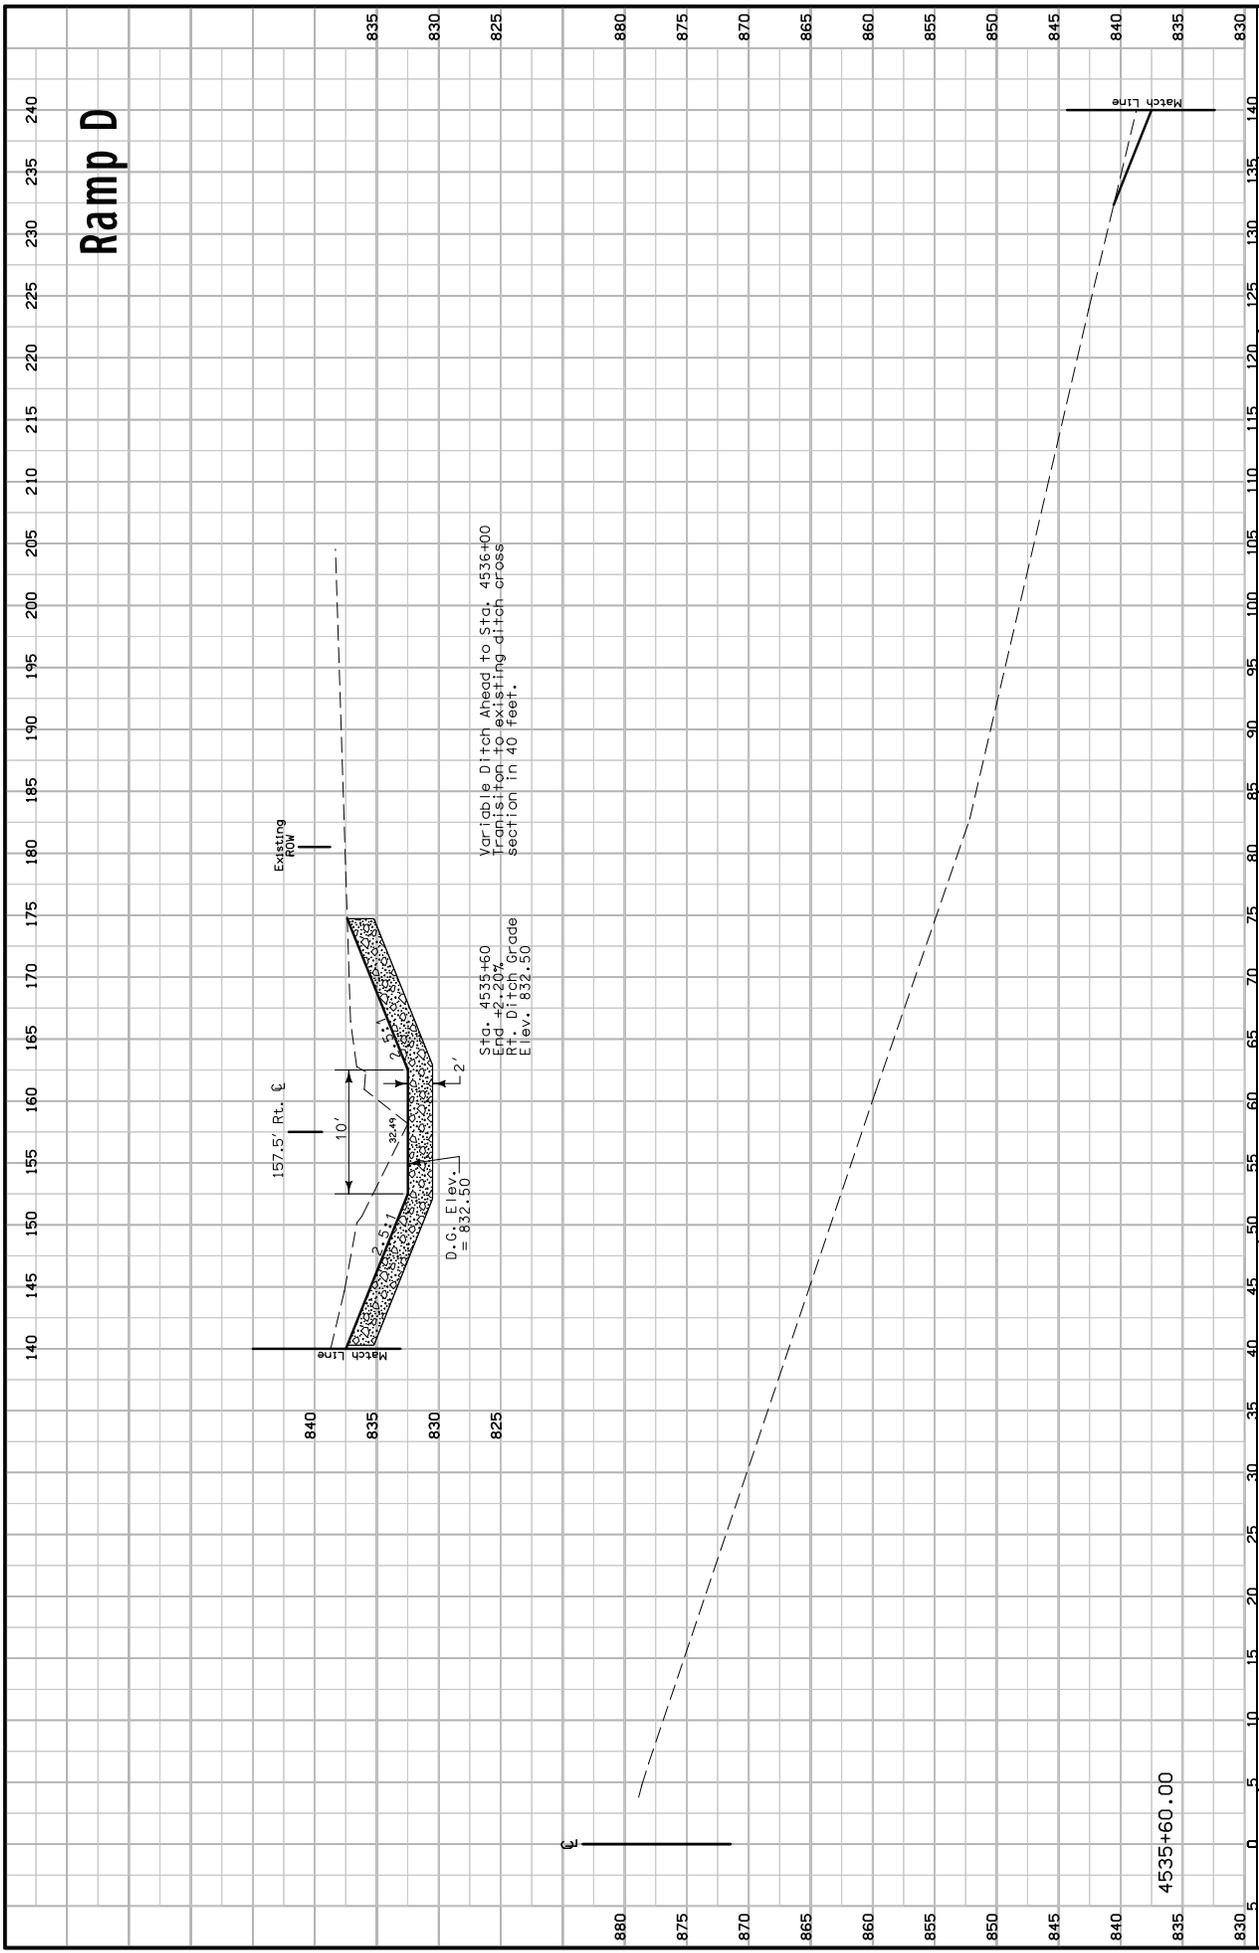

Ramp D

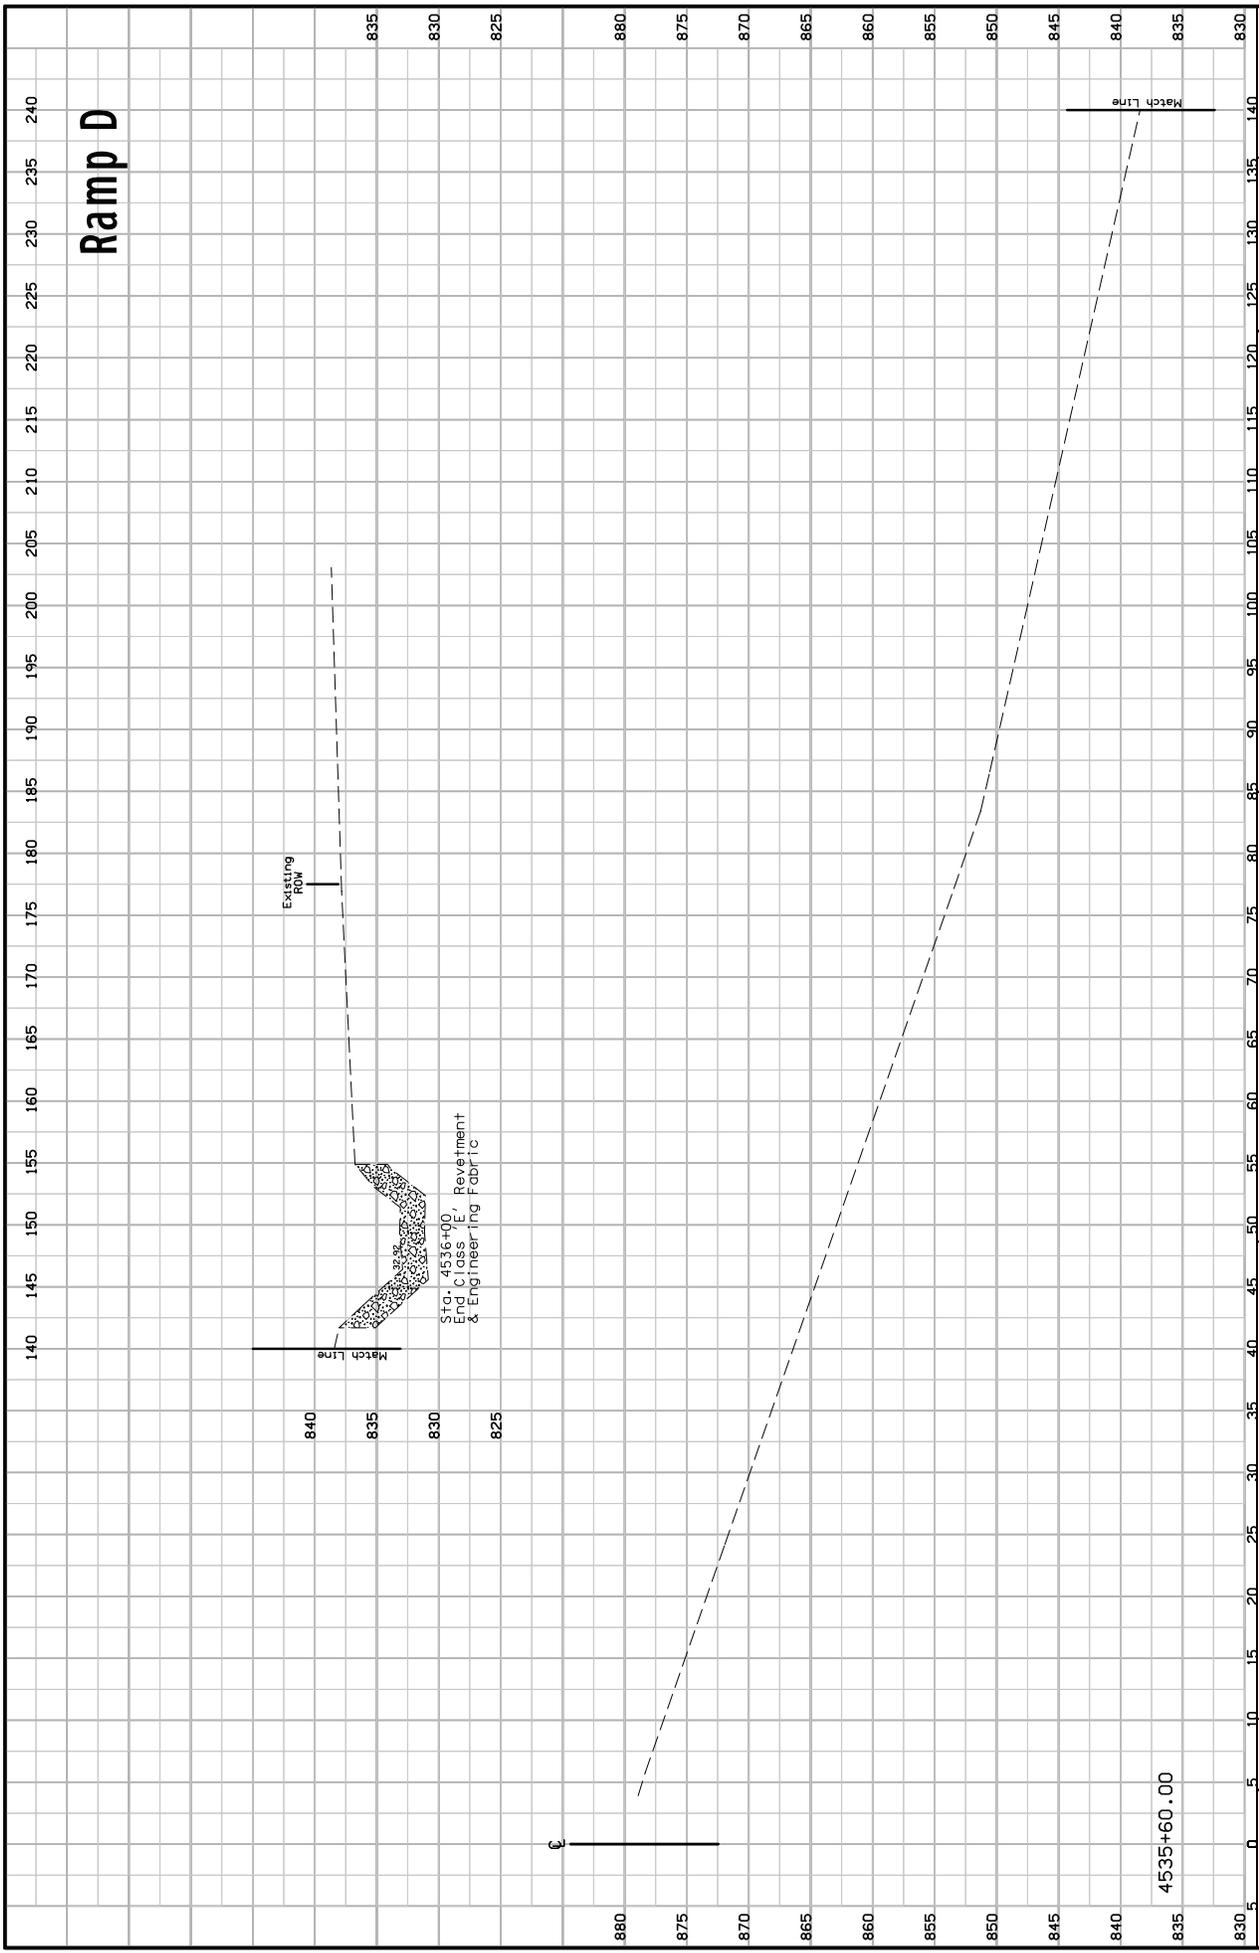

ENGLISH	DATE	DESIGN TEAM	PROJECT NUMBER	COUNTY	PROJECT NUMBER	SHEET NUMBER
5/26/2011	gmackey	Tony Gustafson	MPIN-35-170873-0N-77	POLK	MPIN-35-170873-0N-77	M.13

W:\Projects\7708003004\DistrictDesign\Plan\011043\77035708W00.sht