

A d d e n d u m

Iowa Department of Transportation
Office of Contracts


Date of Letting: November 15, 2011
Date of Addendum: November 4, 2011

B.O.	Proposal ID	Proposal Work Type	County	Project Number	Addendum
101	23-1415-620	PCC Sidewalk/Trail	Clinton	STP-E-1415(620)--8V-23	15nov101.a01


Notice: Only the bid proposal holders receive this addendum and responsibility for notifying any potential subcontractors or suppliers remains with the proposal holder.

Make the following change to the Plan Sheet U.02:


Replace: Concrete Stair Unit detail
With: Attached Concrete Stair Unit detail

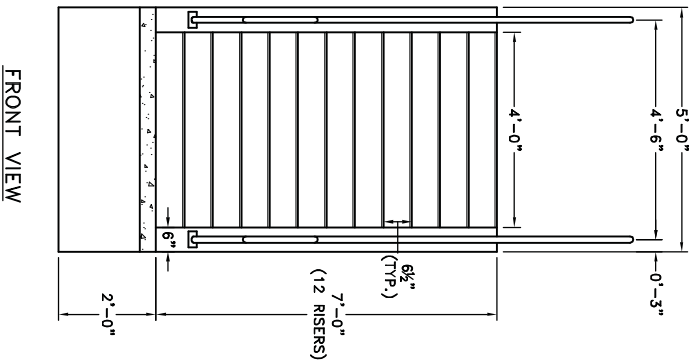

FRONT VIEW

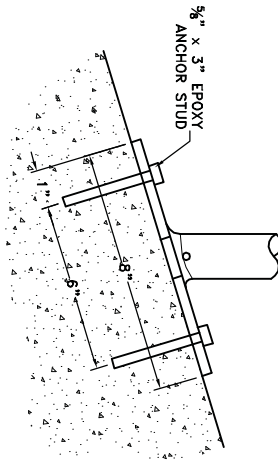

HANDRAIL MOUNTING DETAIL

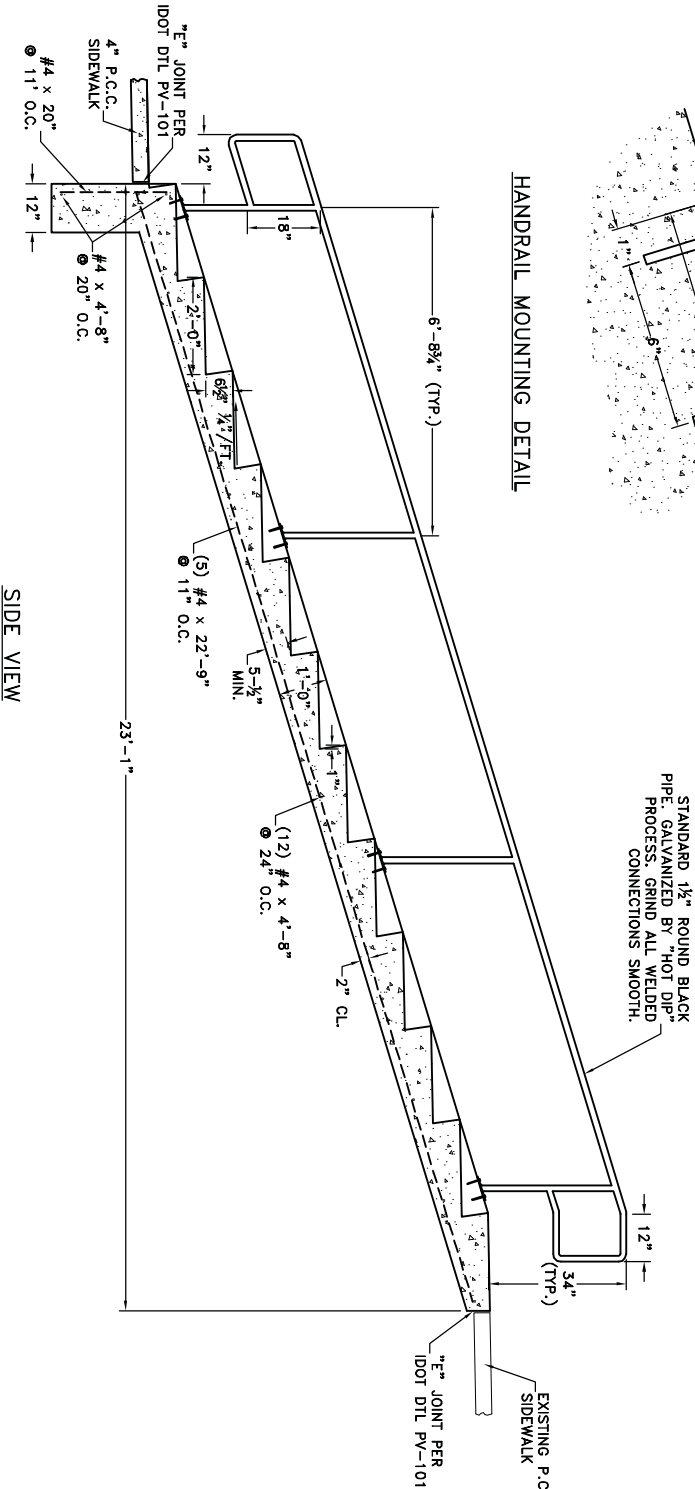

SIDE VIEW

CONCRETE STAIR UNIT

NOT TO SCALE

"STEPS, P.C. CONCRETE" NOTES:

MATERIALS AND METHODS OF CONSTRUCTION SHALL BE IN ACCORDANCE WITH CURRENT STANDARD AND SUPPLEMENTAL SPECIFICATIONS.

ALL CONCRETE FOR STEPS SHALL BE CLASS 'C' STRUCTURAL CONCRETE. ALL CONCRETE SHALL BE THOROUGHLY TAMPED AND SPADED AGAINST FORMS TO LEAVE A SMOOTH SURFACE WITHOUT HONEYCOMB. FINISH OF STEP TREADS AND TOP OF SIDE RAILS TO BE STEEL TROWELED AND THEN BRUSH FINISHED WITH BRUSH STROKES ON TREADS OF RIGHT ANGLES TO WIDTH AND ON THE SIDES RAILS PARALLEL TO THE HANDRAIL.

ALL REINFORCING USED IN CONSTRUCTION OF STEPS SHALL BE #4 BARS PLACED AS SHOWN.

THE PRICE BID PER CUBIC YARD FOR "STEPS, P.C. CONCRETE" SHALL BE CONSIDERED FULL COMPENSATION FOR THE CONSTRUCTION OF STEPS INCLUDING ALL APPURTENANCES, AS EXCAVATION, BACKFILL, AND REINFORCING STEEL, AS WELL AS ALL OTHER WORK AND MATERIALS NECESSARY FOR CONSTRUCTION DESCRIBED HEREON.

EDGES SHALL BE FREE OF SHARP OR ABRASIVE ELEMENTS. EDGES SHALL HAVE A MINIMUM RADIUS OF 1/8 INCH.