

A d d e n d u m

Iowa Department of Transportation
Office of Contracts

Date of Letting: November 15, 2011
Date of Addendum: November 02, 2011

B.O.	Proposal ID	Proposal Work Type	County	Project Number	Addendum
003	67-C067-069	RCB Culvert Replacement - Twin Box	Monona	BRS-C067(69)--60-67	15nov003.a01

Notice: Only the bid proposal holders receive this addendum and responsibility for notifying any potential subcontractors or suppliers remains with the proposal holder.

Make the following change to the plans:

SHEET NUMBER A.01

Tab. 105-4 STANDARD ROAD PLANS:

Add RR-23 Dated 04-19-2011

SHEET NUMBER B.01

Replace SHEET NUMBER B.01 with the attached SHEET NUMBER B.01


ESTIMATE REFERENCE INFORMATION:

SHEET NUMBER C.02

ITEM NO. 150 2404-7775000 REINFORCING STEEL

DELETE THE SENTENCE:

~~ALL REINFORCING STEEL SHALL BE EPOXY COATED.~~

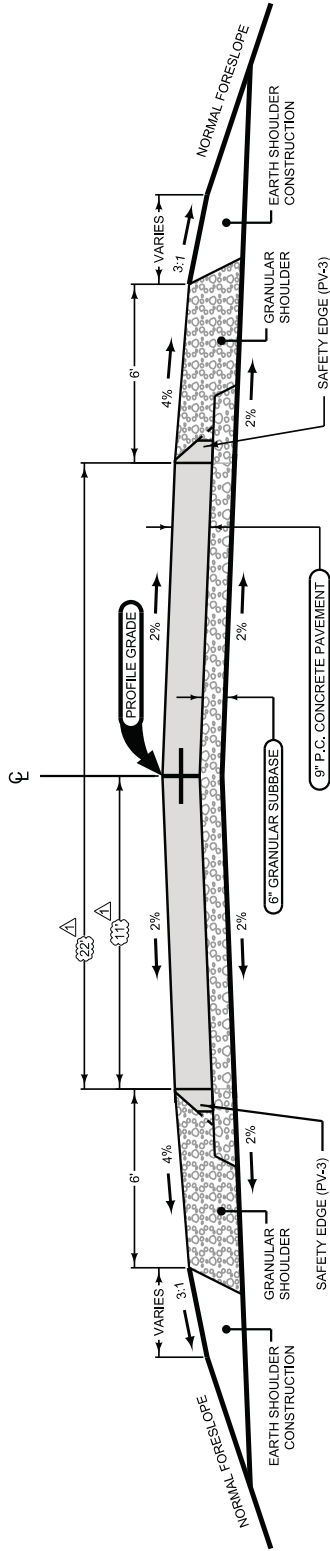

PROPOSED PAVEMENT TYPICAL CROSS SECTION

MILEAGE SUMMARY		105-1 09-27-94
DIV.	LOCATION	LIN. FT. MILES
	STA 9+2.98 TO STA 11+2.98	200.00
	NET LENGTH OF ROADWAY	200.00 0.04

MSA
PROFESSIONAL SERVICES, INC.
TRANSPORTATION • MUNICIPAL
DEVELOPMENT • ENVIRONMENTAL
1552 SE Delaware Ave., Ste. F, Ankeny, IA 50021
515-944-4444
Web Address: www.msa-inc.com

ENGLISH IOWA DOT
10/28/2011 dcarr01 P:\114065\114500\1145500\1145500A\ceddmuni\plans\ts\B.01.dgn

MONONA COUNTY

PROJECT NUMBER BRS-C067(69)-6C-67

SHEET NUMBER B.01

TYPICAL CROSS SECTION AND MILEAGE SUMMARY