


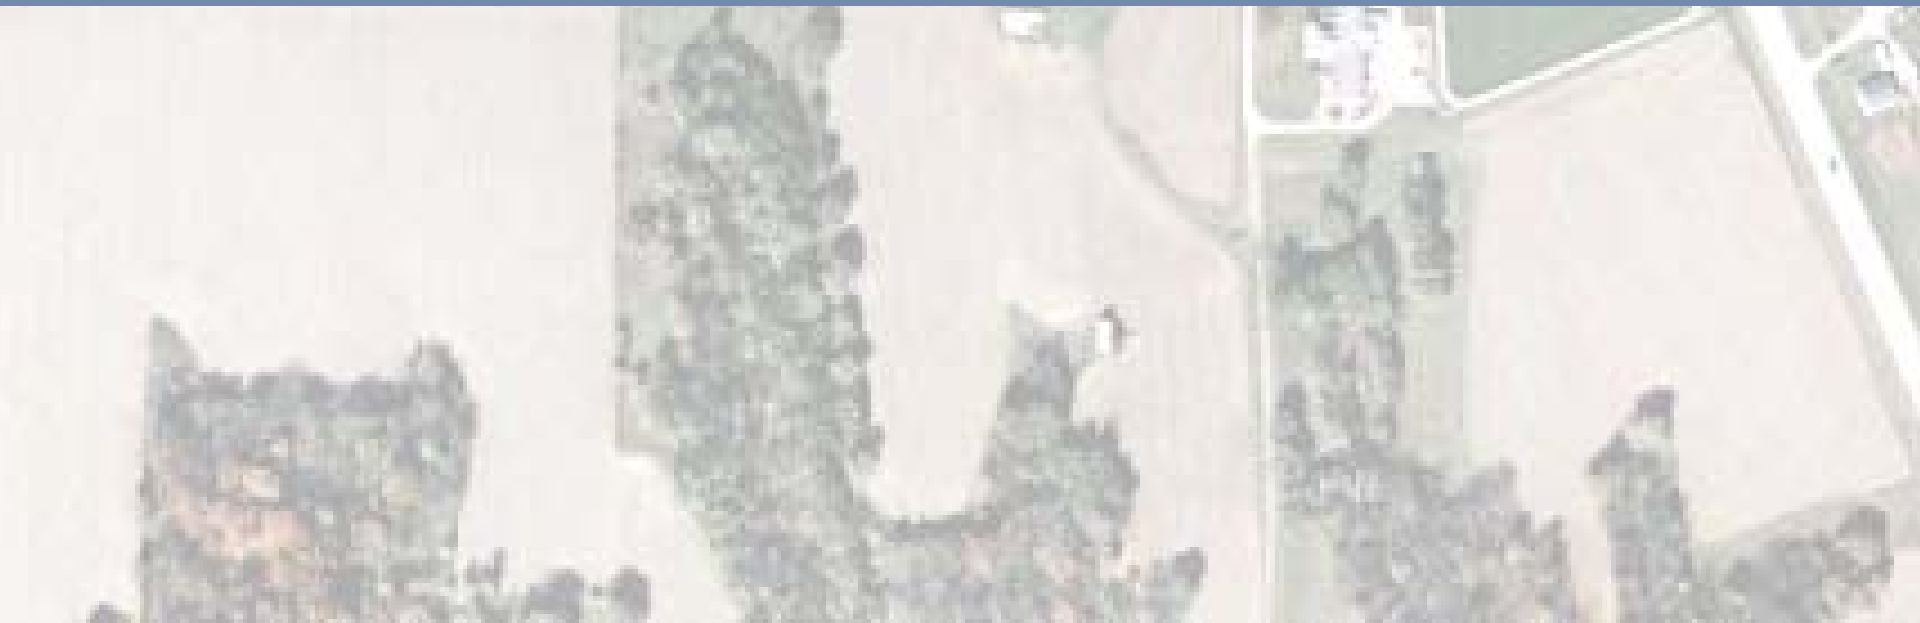

IOWA STATE PENITENTIARY

Board of Corrections Presentation


September 18, 2009



SITE ANALYSIS



ELEVATION

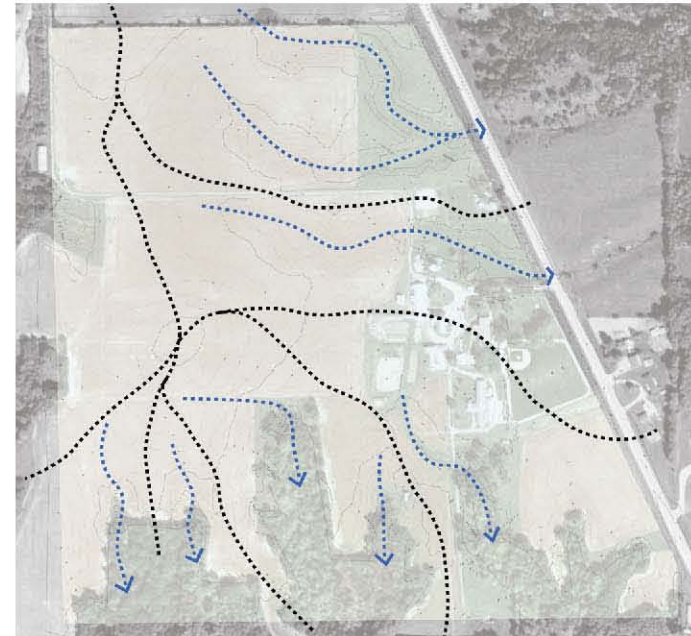


WATERSHED AND DRAINAGE

SITE ANALYSIS




VEGETATION


ILLUSTRATIVE SITE PLAN

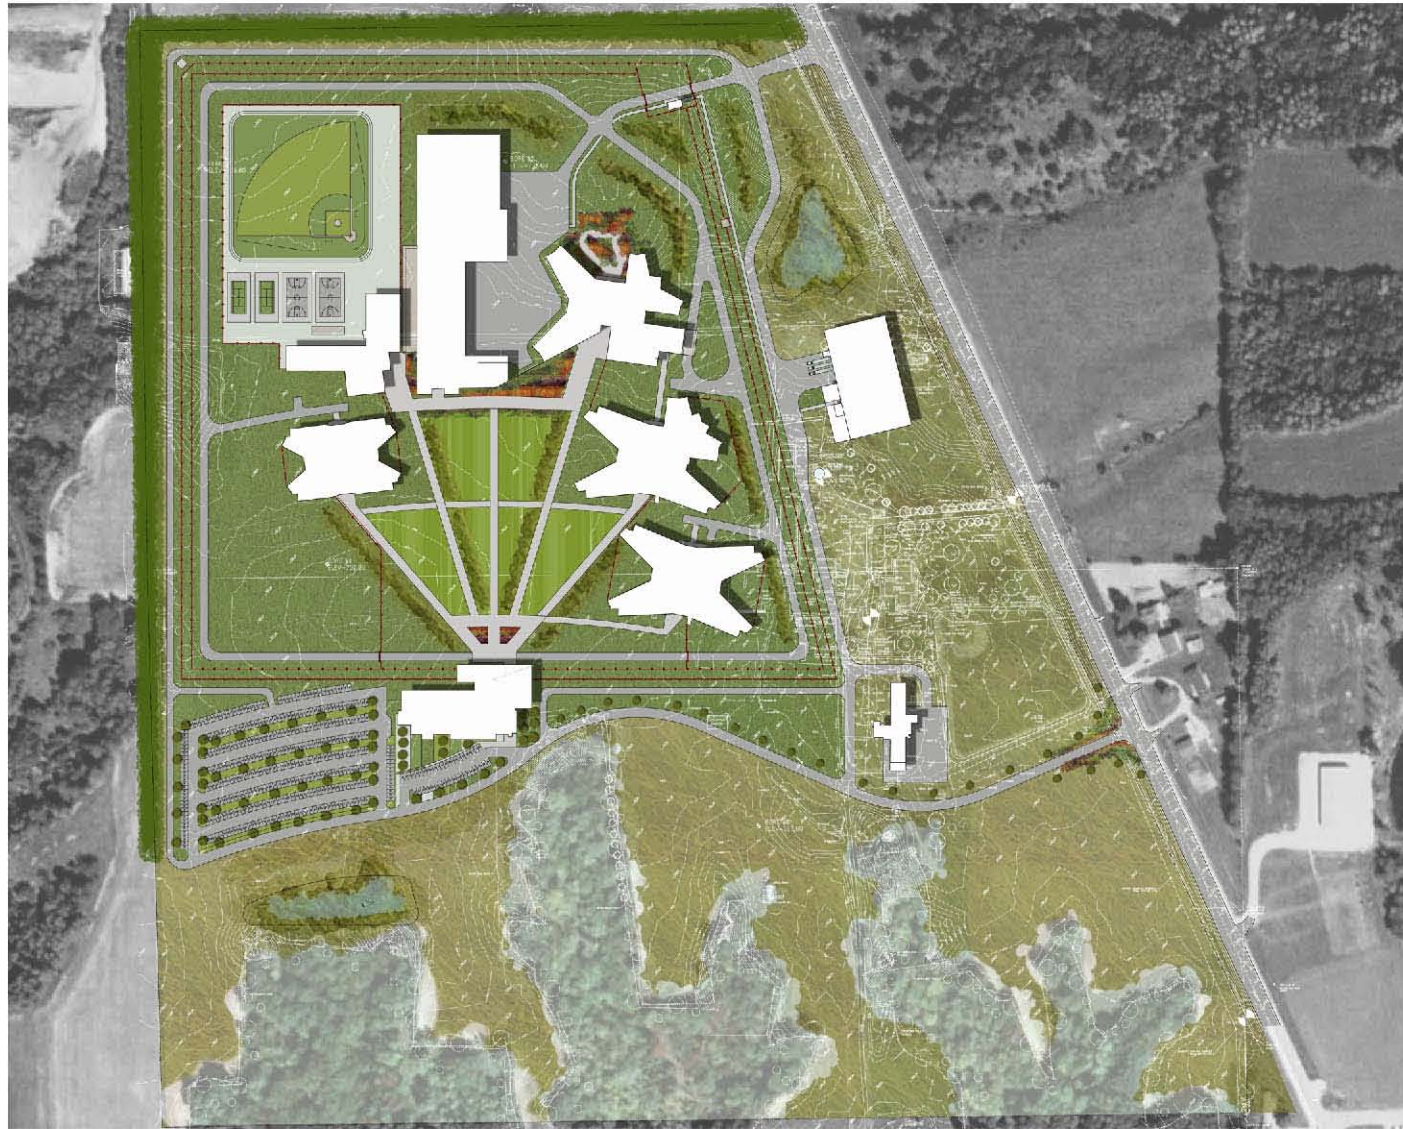


PERIMETER CIRCULATION

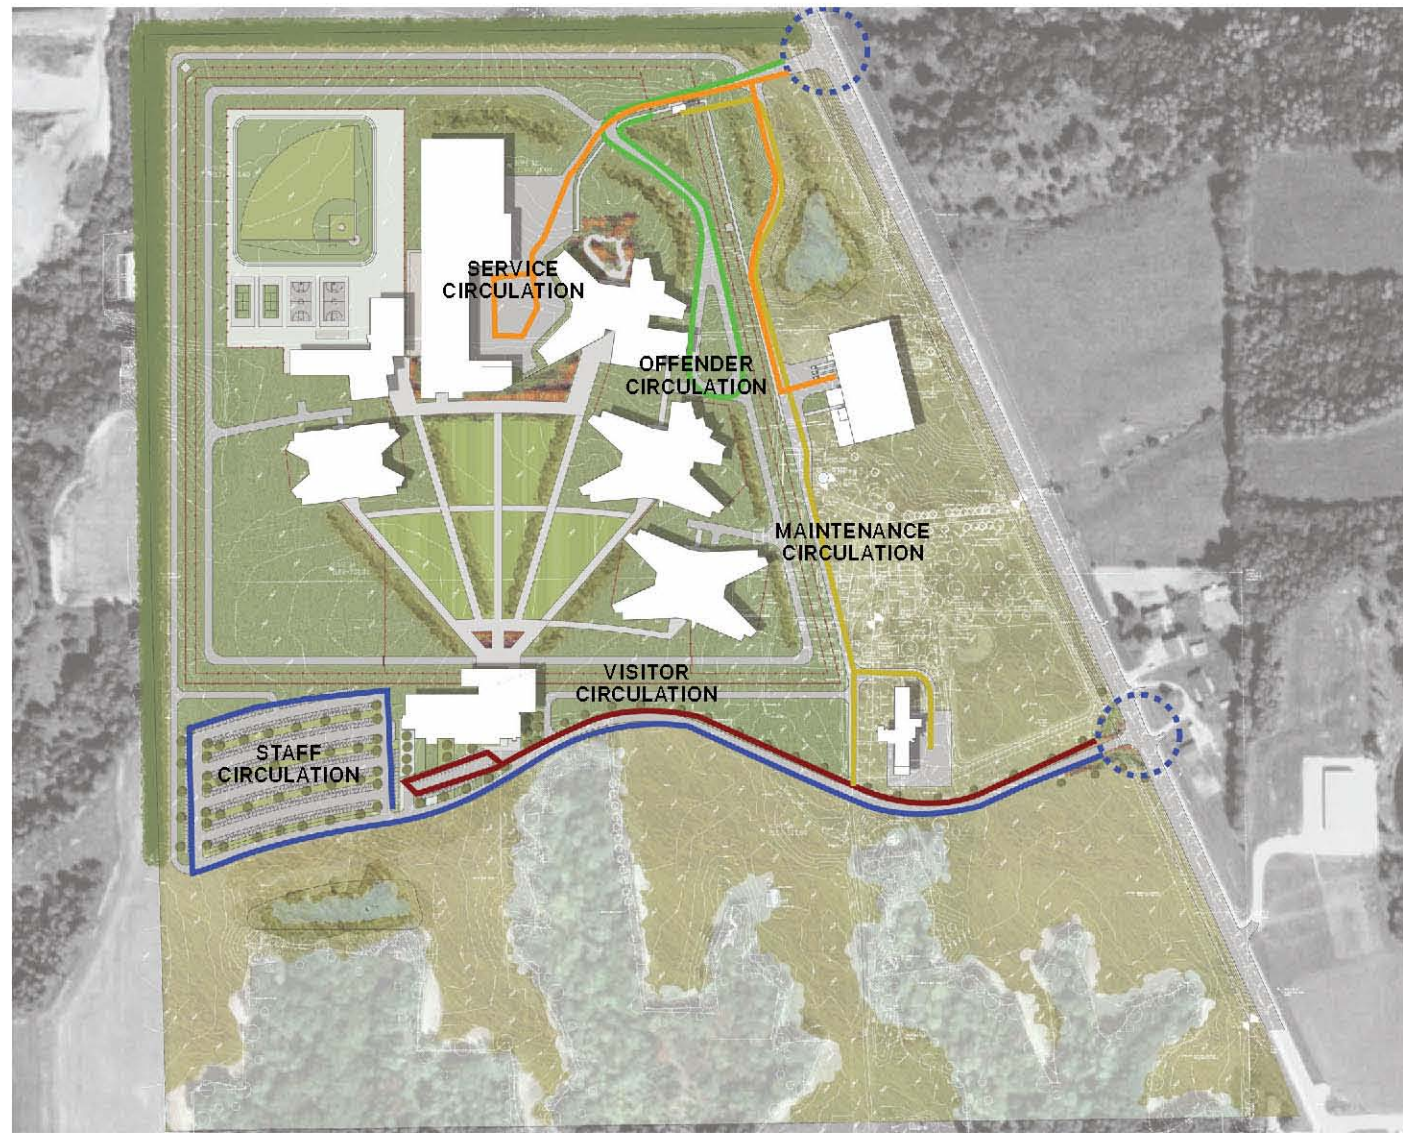

SECURITY

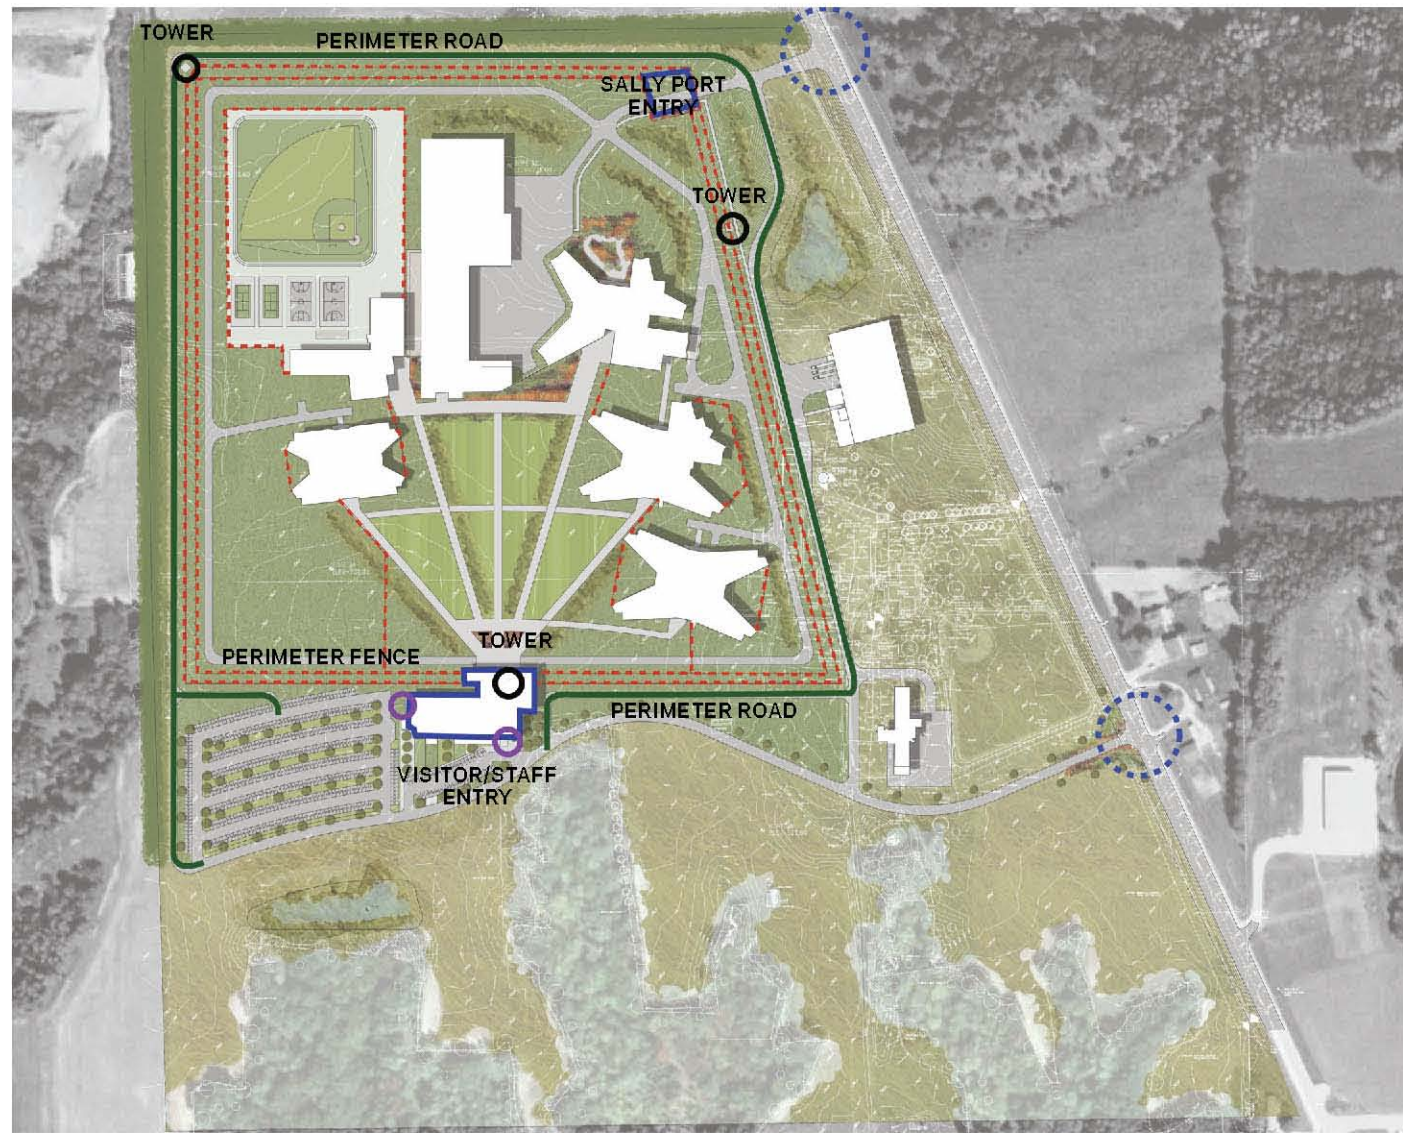

INTERNAL CIRCULATION

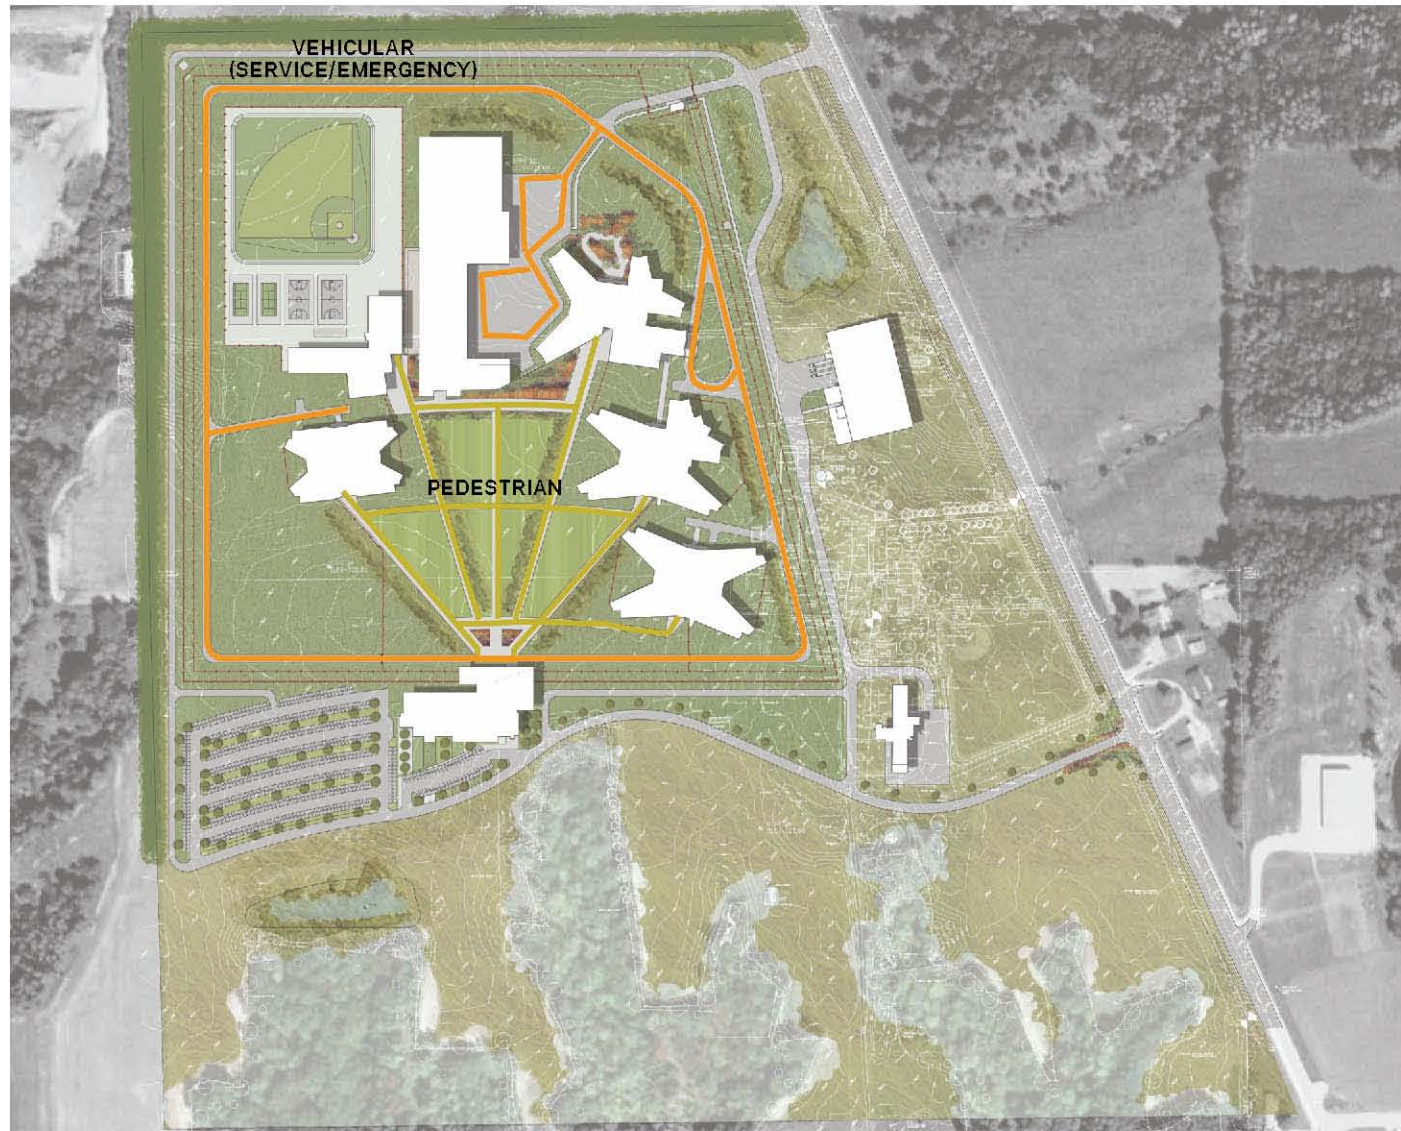

LANDSCAPE CONCEPT



PERIMETER LANDSCAPE



ENTRY LANDSCAPE



VISUAL / WIND SCREEN



STORMWATER MANAGEMENT PLAN




POROUS PAVEMENT




BIOSWALES




RETENTION/DETENTION BASINS

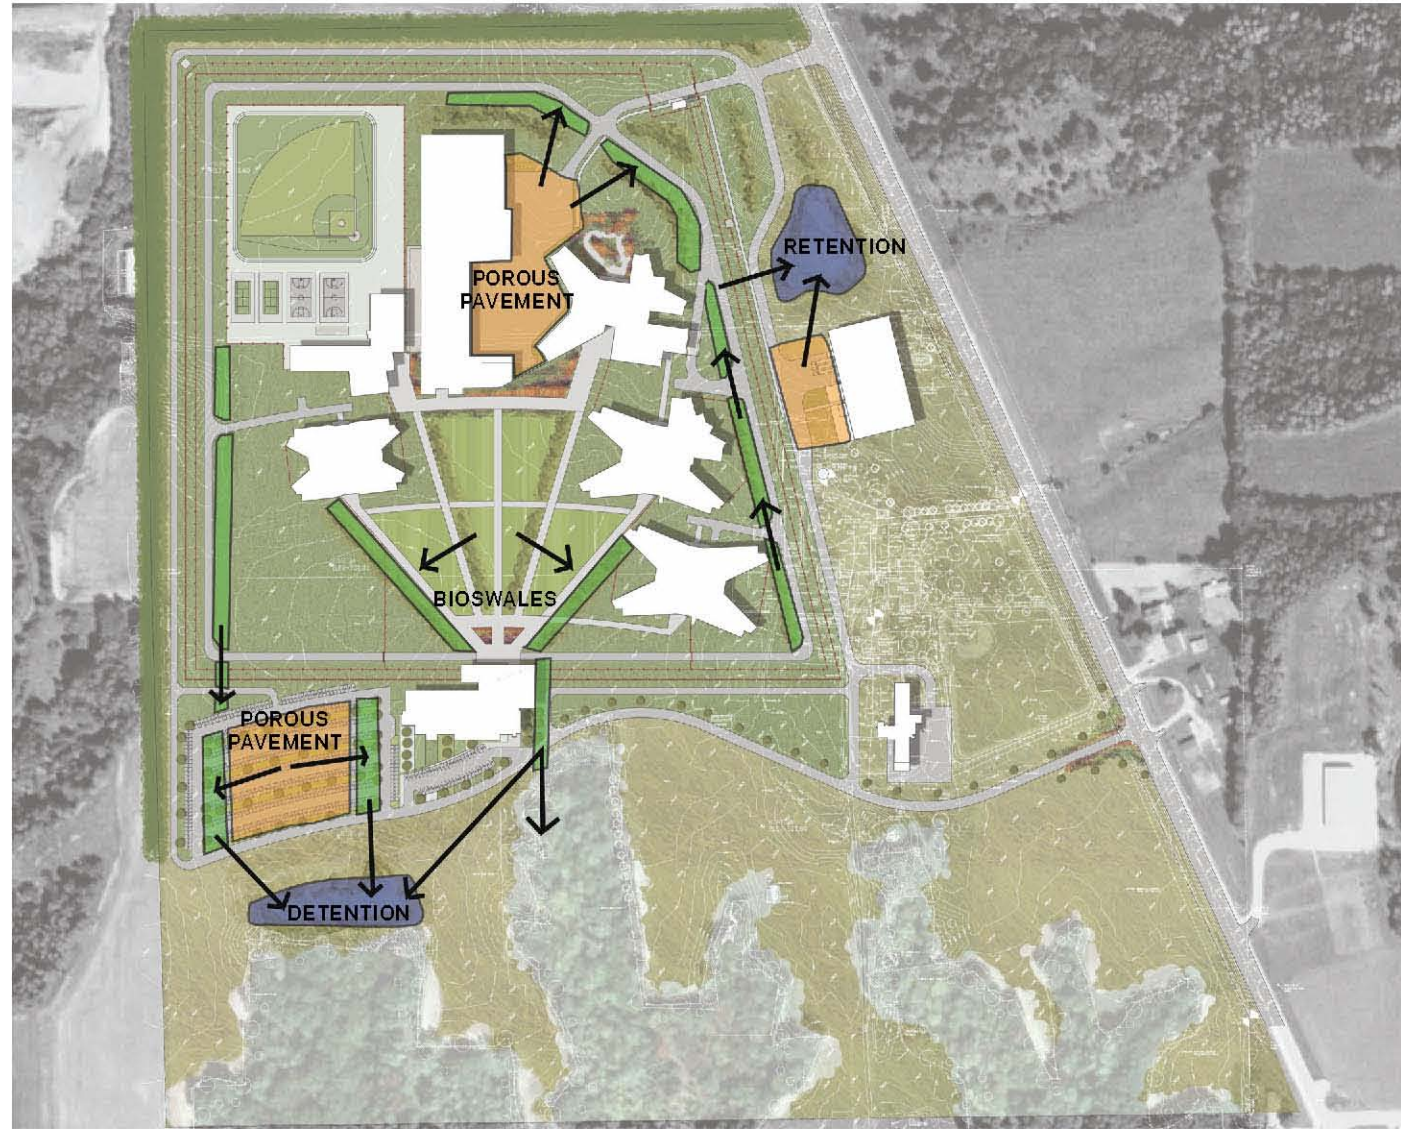

ADMINISTRATION

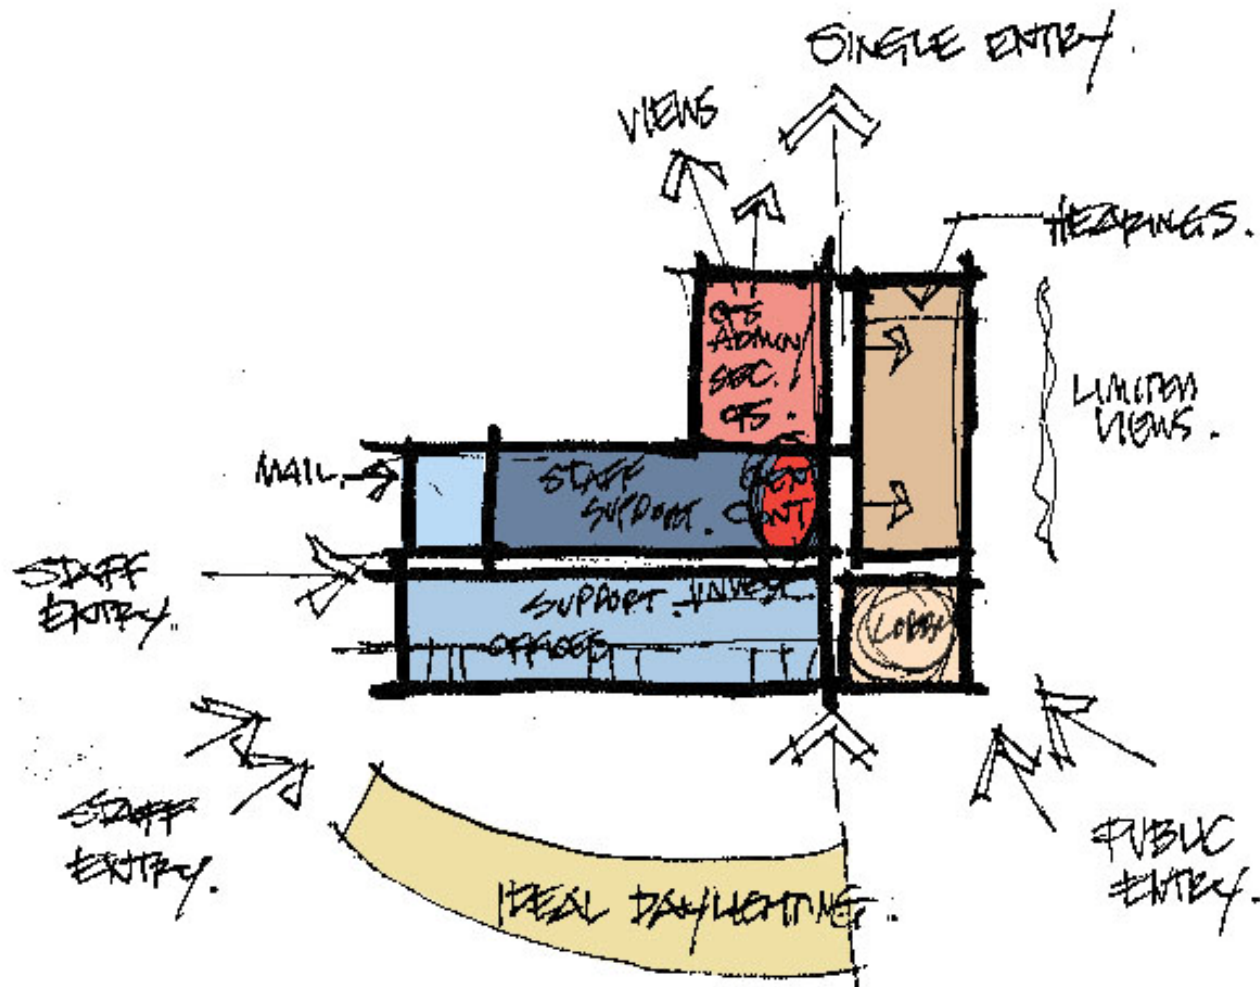


ADMINISTRATION

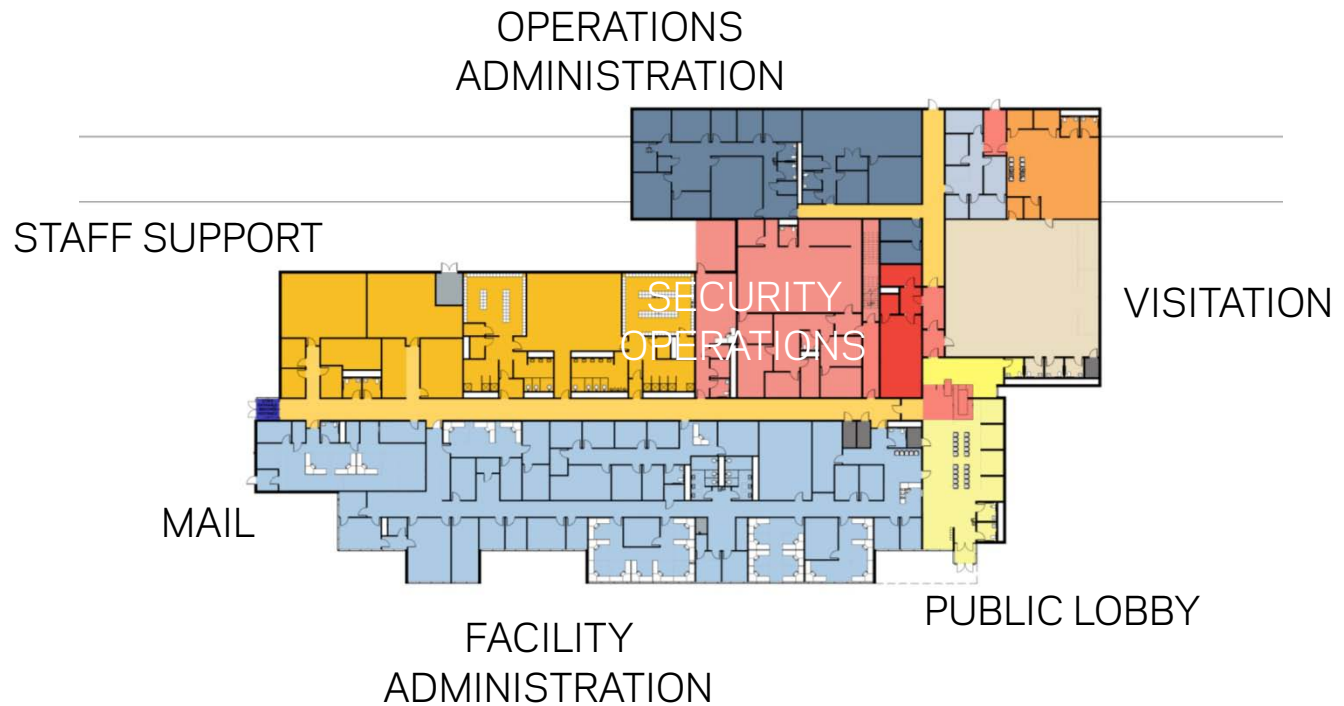

OVERALL FLOOR PLAN

ADMINISTRATION

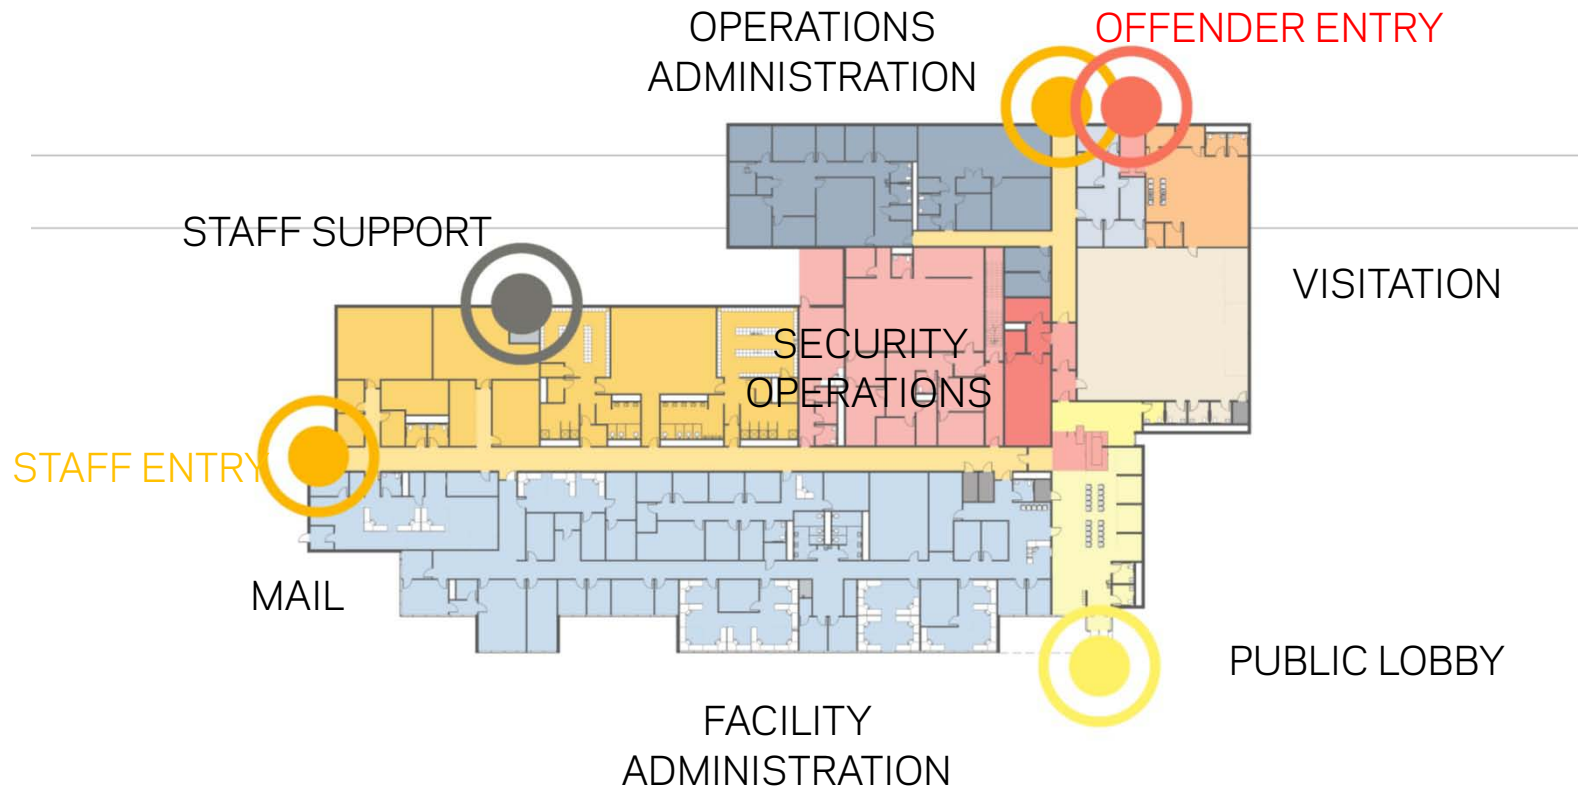

OVERALL FLOOR PLAN

ADMINISTRATION



STAFF ENTRANCE

ADMINISTRATION



PUBLIC ENTRANCE


ADMINISTRATION



QUAD ENTRANCE

HOUSING


MANAGEMENT UNIT 2: MAXIMUM CUSTODY

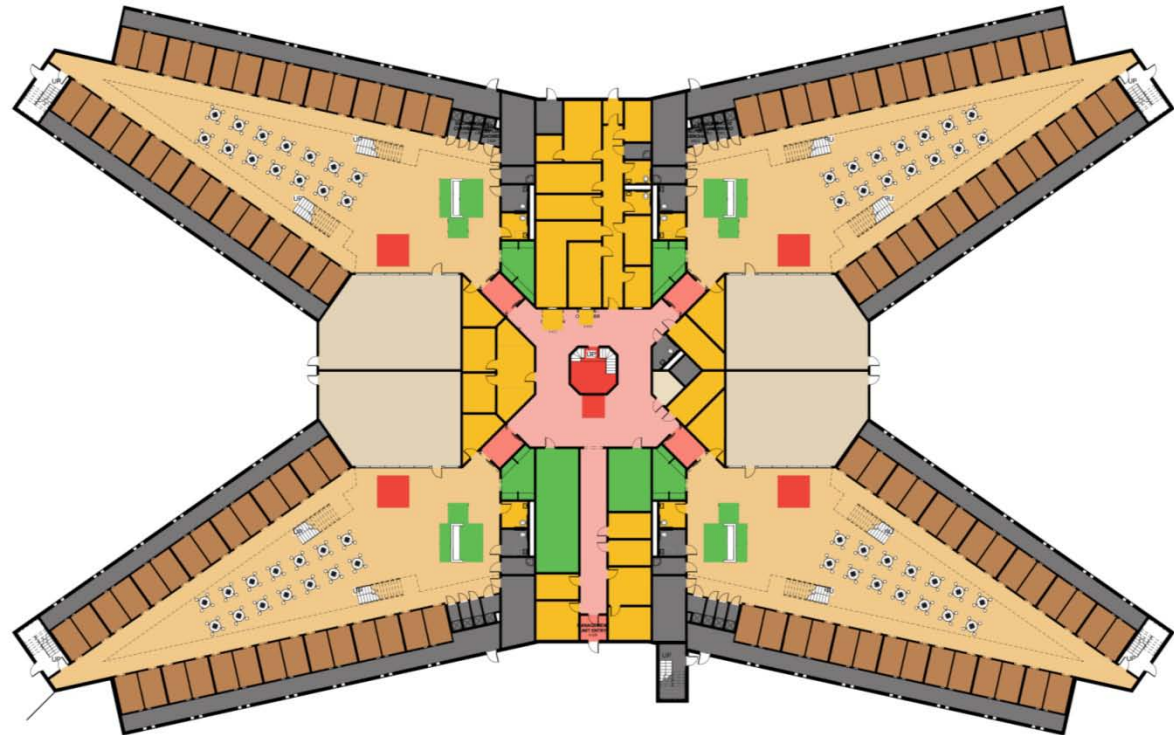

DAYROOM LEVEL

HOUSING


MANAGEMENT UNIT 2: MAXIMUM CUSTODY

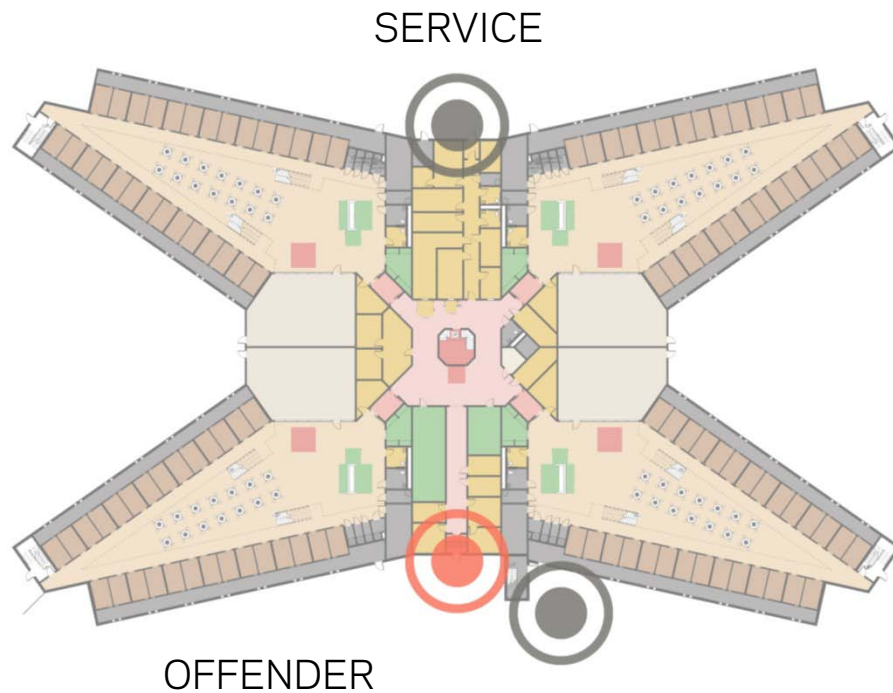

ENTRY DIAGRAM

HOUSING


MANAGEMENT UNIT 2: MAXIMUM CUSTODY

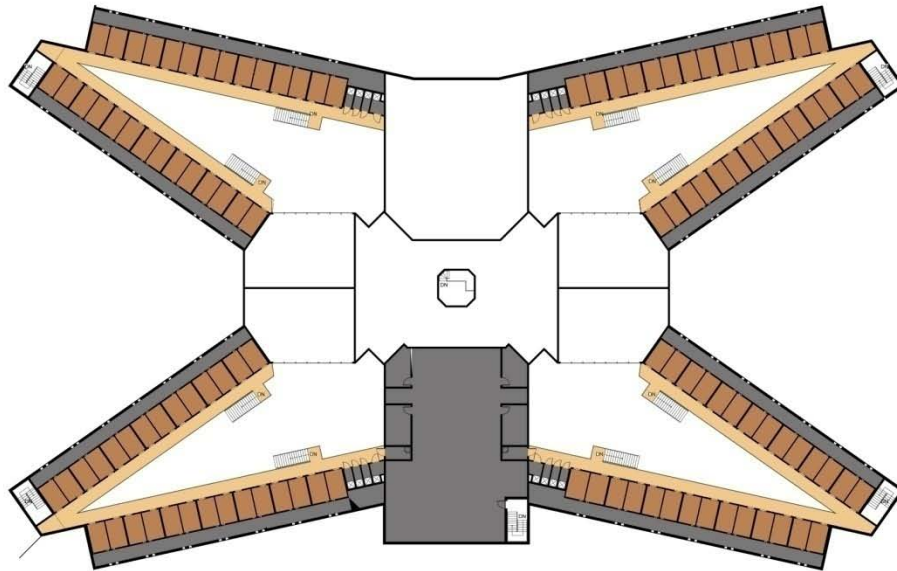

MEZZANINE LEVEL

HOUSING

MANAGEMENT UNIT 2: MAXIMUM CUSTODY

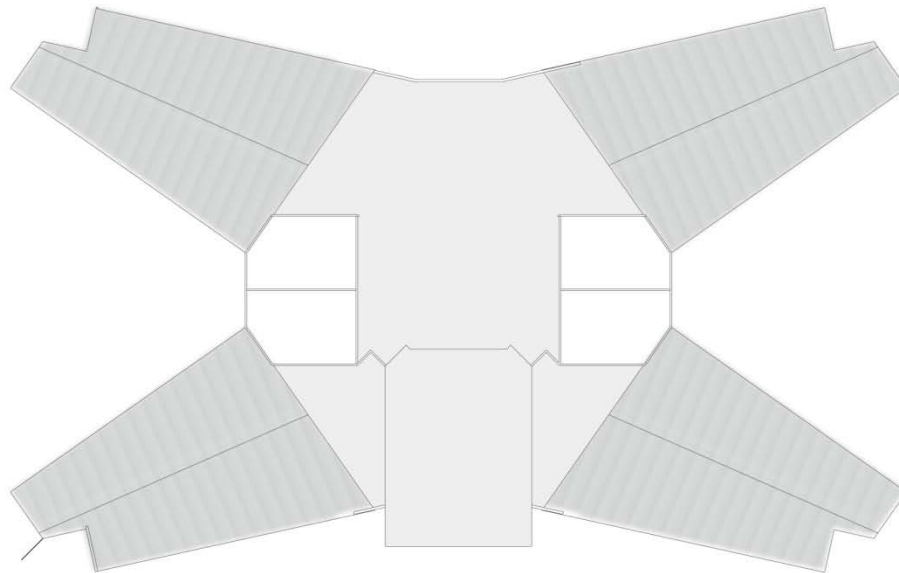

ROOF PLAN


HOUSING




TYPICAL SOUTH ELEVATION

HOUSING


MANAGEMENT UNIT 1: SPECIAL NEEDS UNIT / ORIENTATION

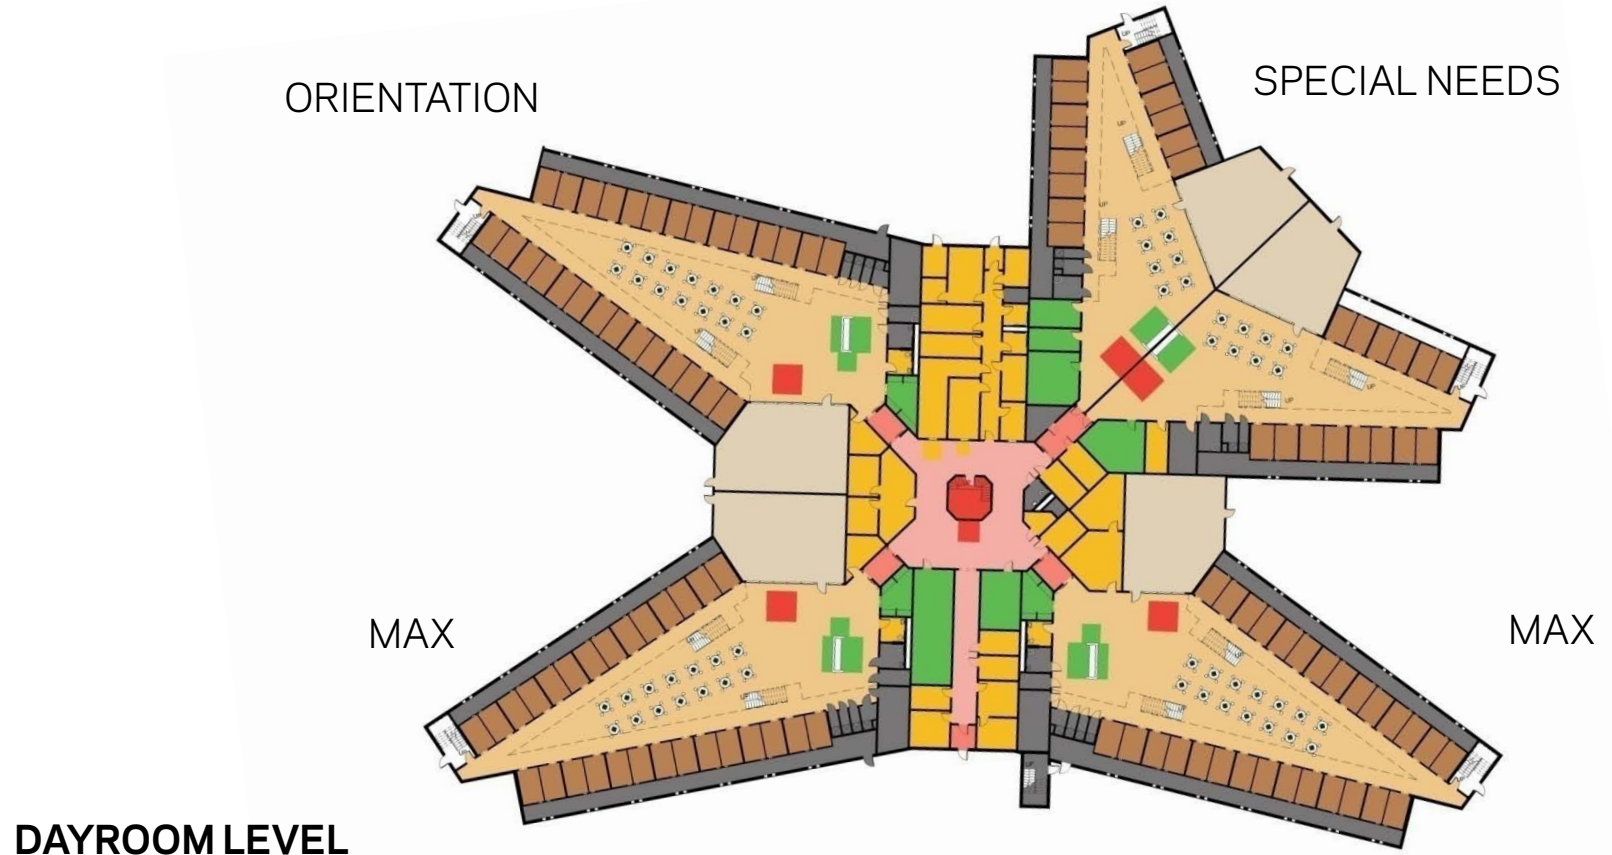

ACTIVITIES

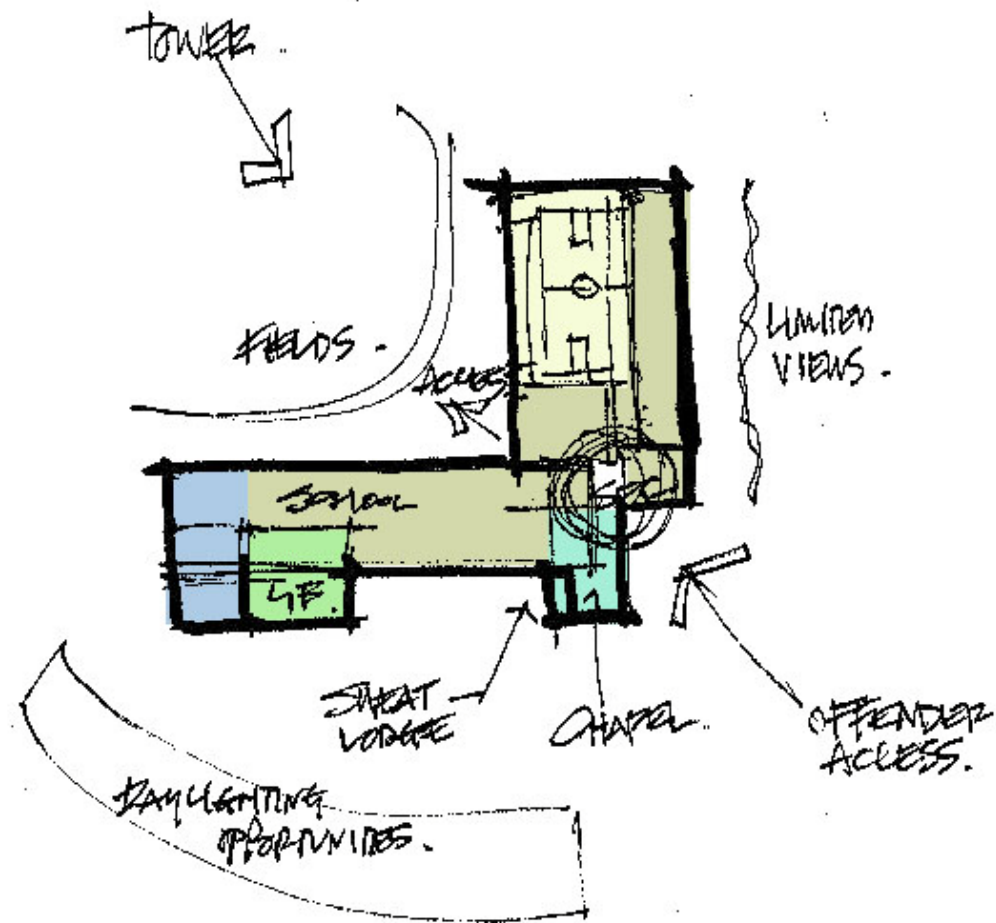


ACTIVITIES

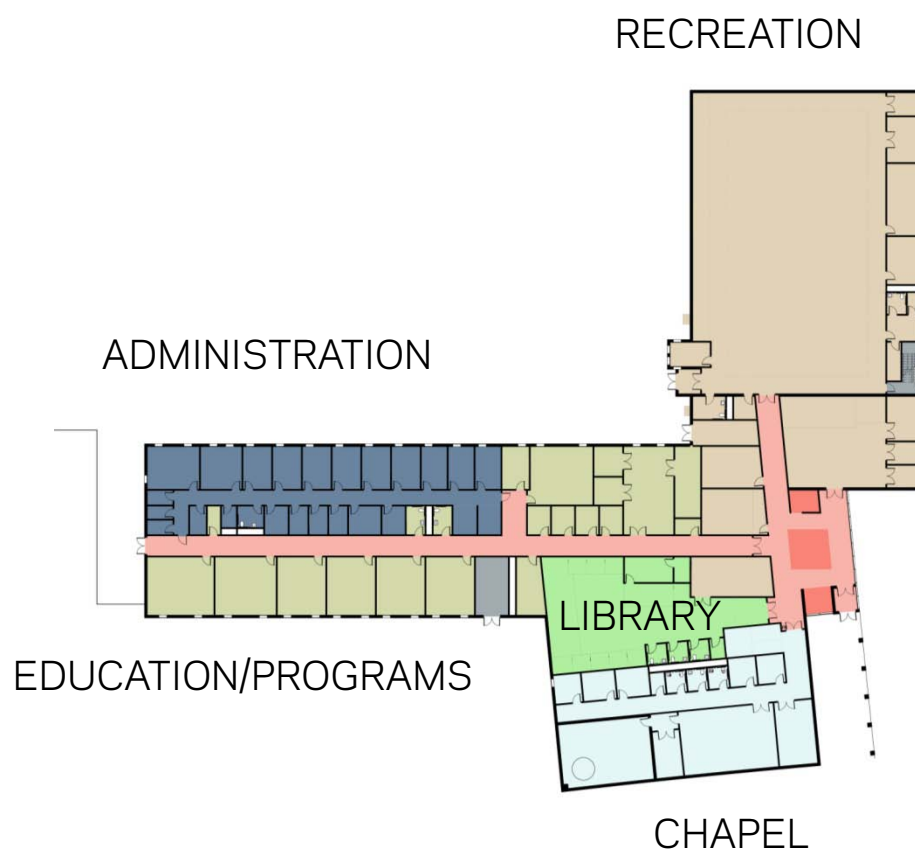

OVERALL FLOOR PLAN

ACTIVITIES

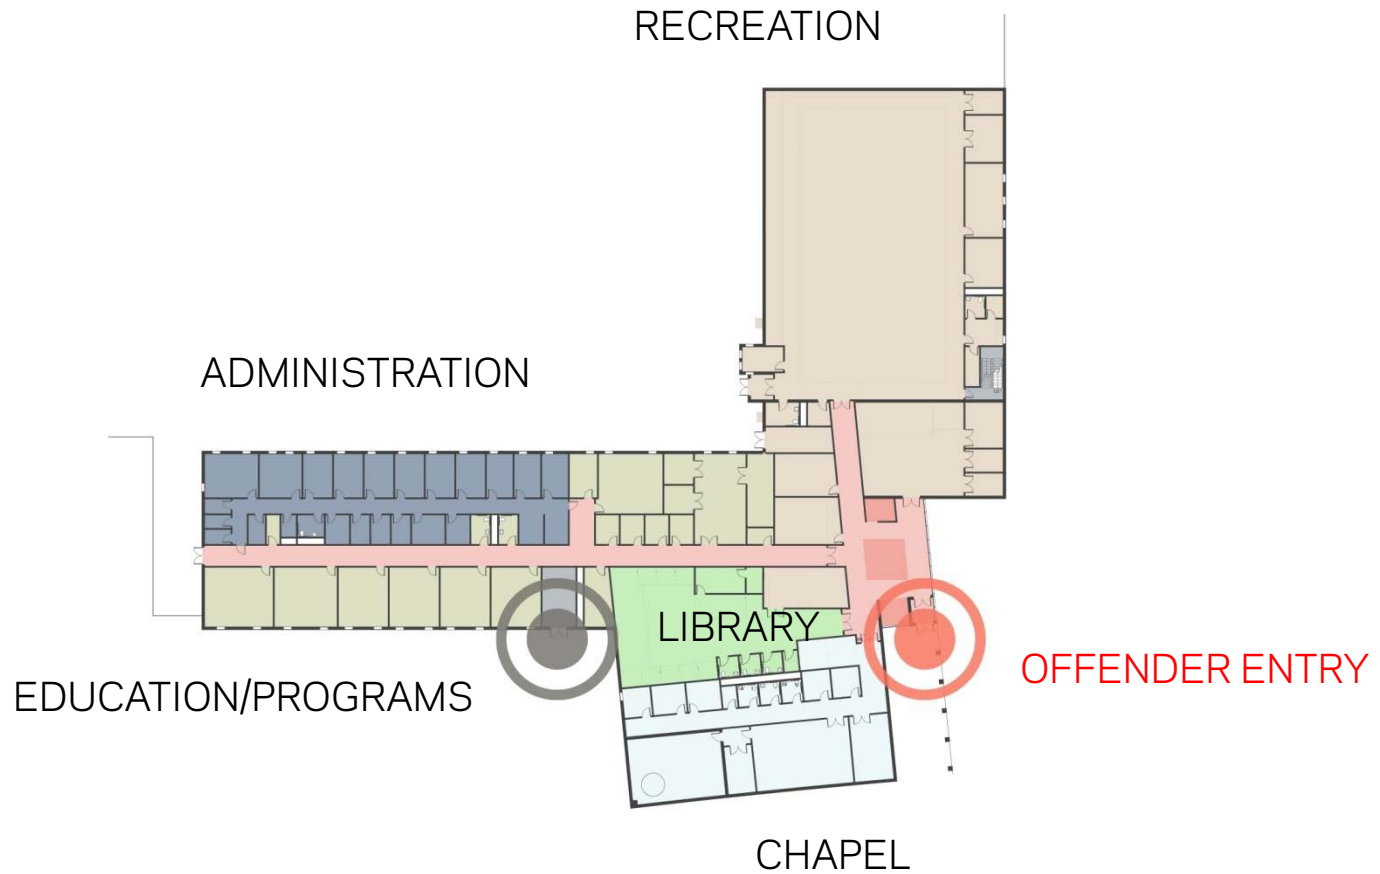

OVERALL FLOOR PLAN


ACTIVITIES



SOUTH ELEVATION


INDUSTRIES

OVERALL FLOOR PLAN

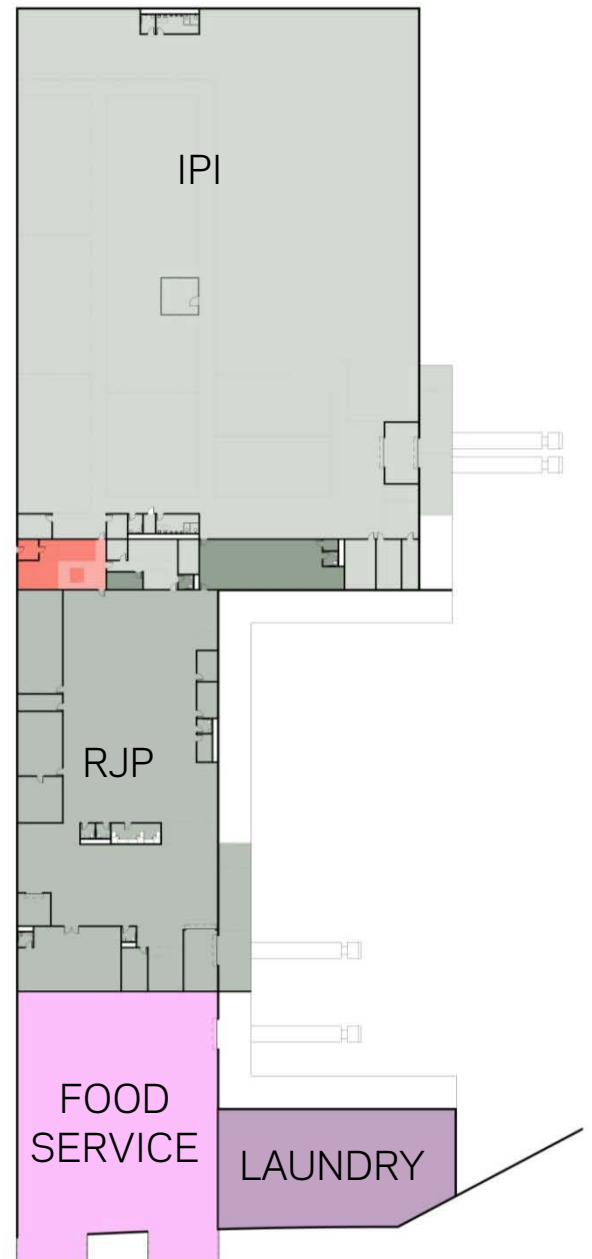

INDUSTRIES

OVERALL FLOOR PLAN

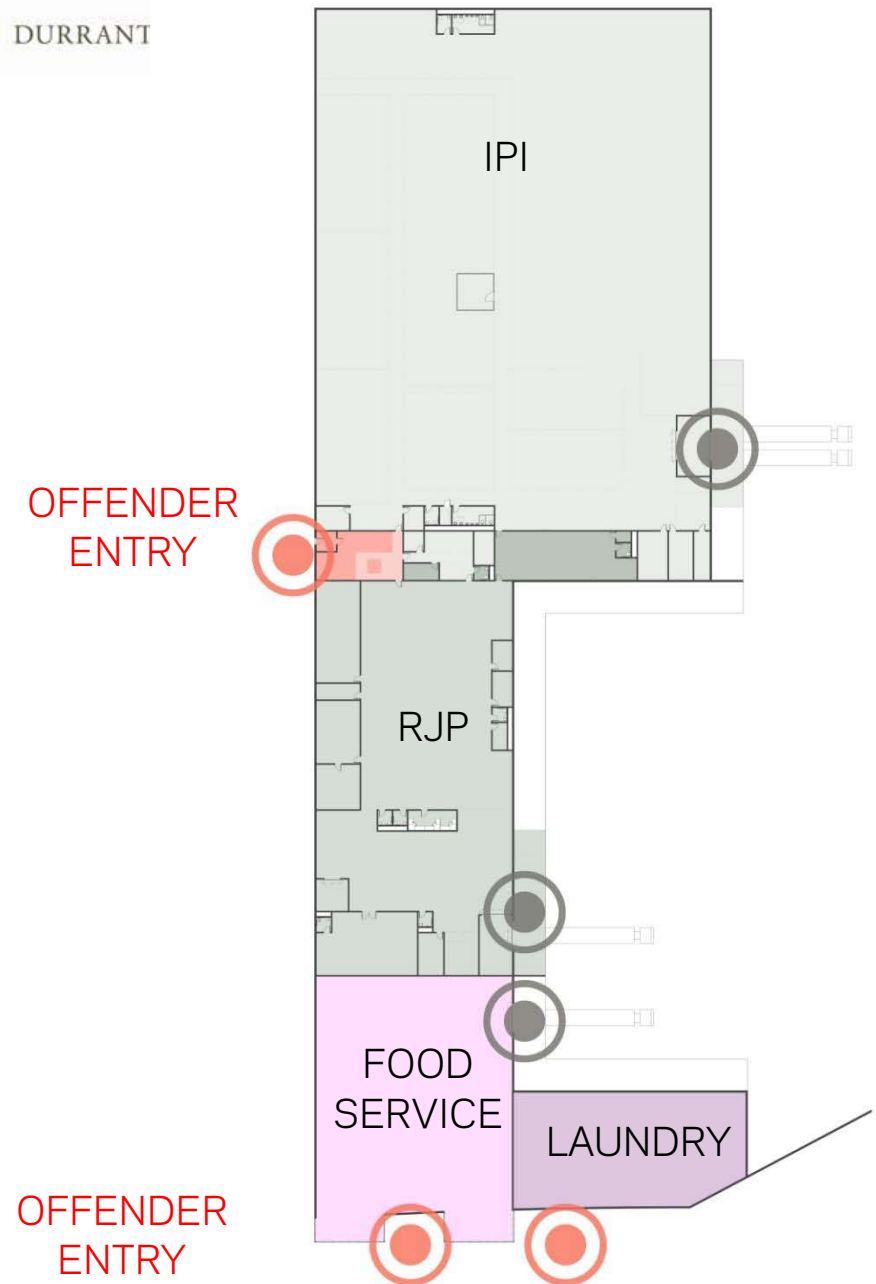


INDUSTRIES




VIEW OF DINING & ACTIVITIES FROM QUAD


MEDICAL / MENTAL HEALTH / R&D

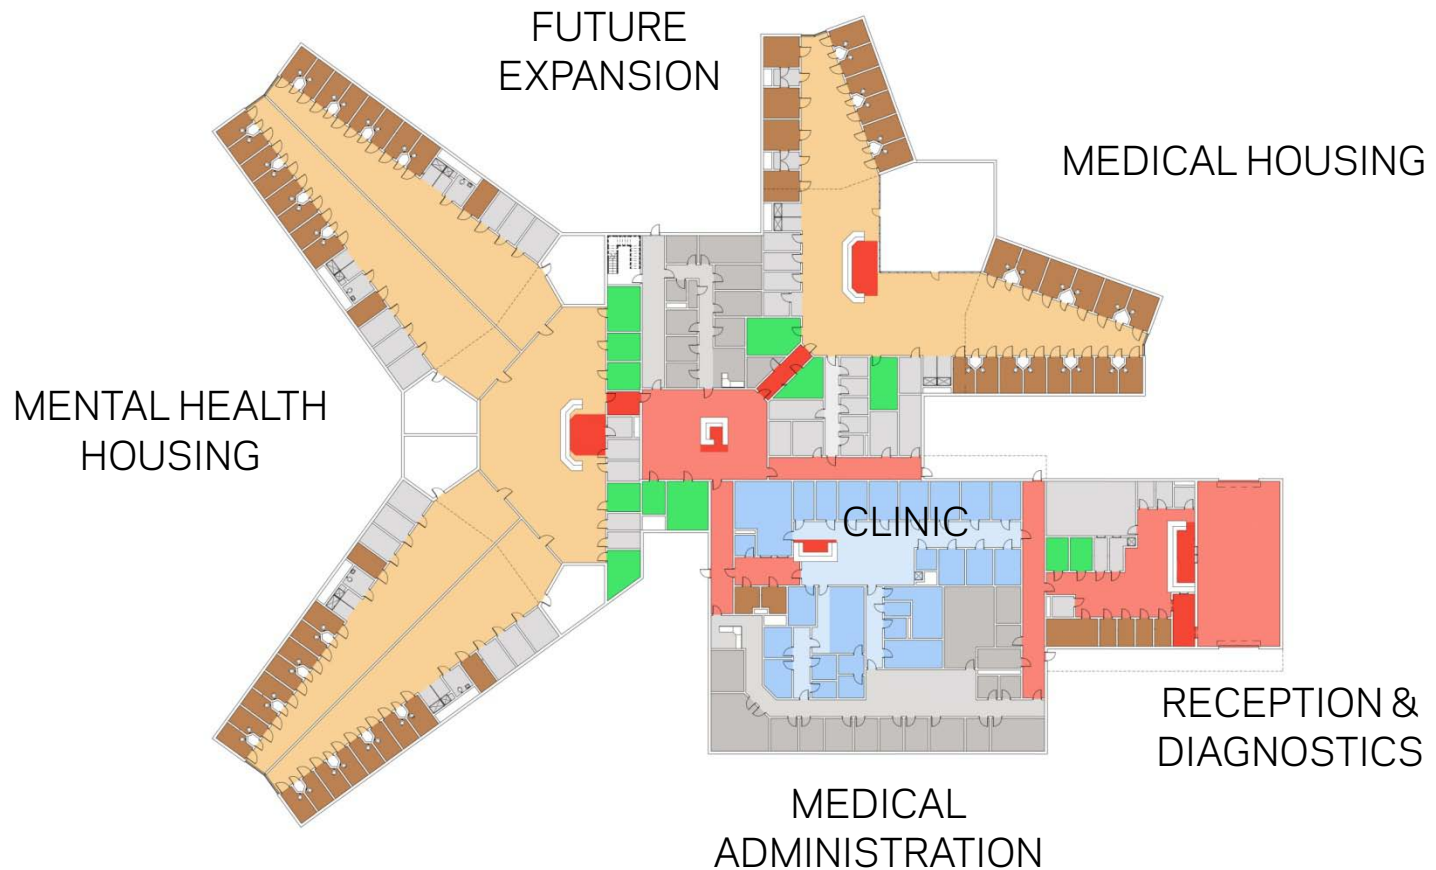


MEDICAL / MENTAL HEALTH / R&D

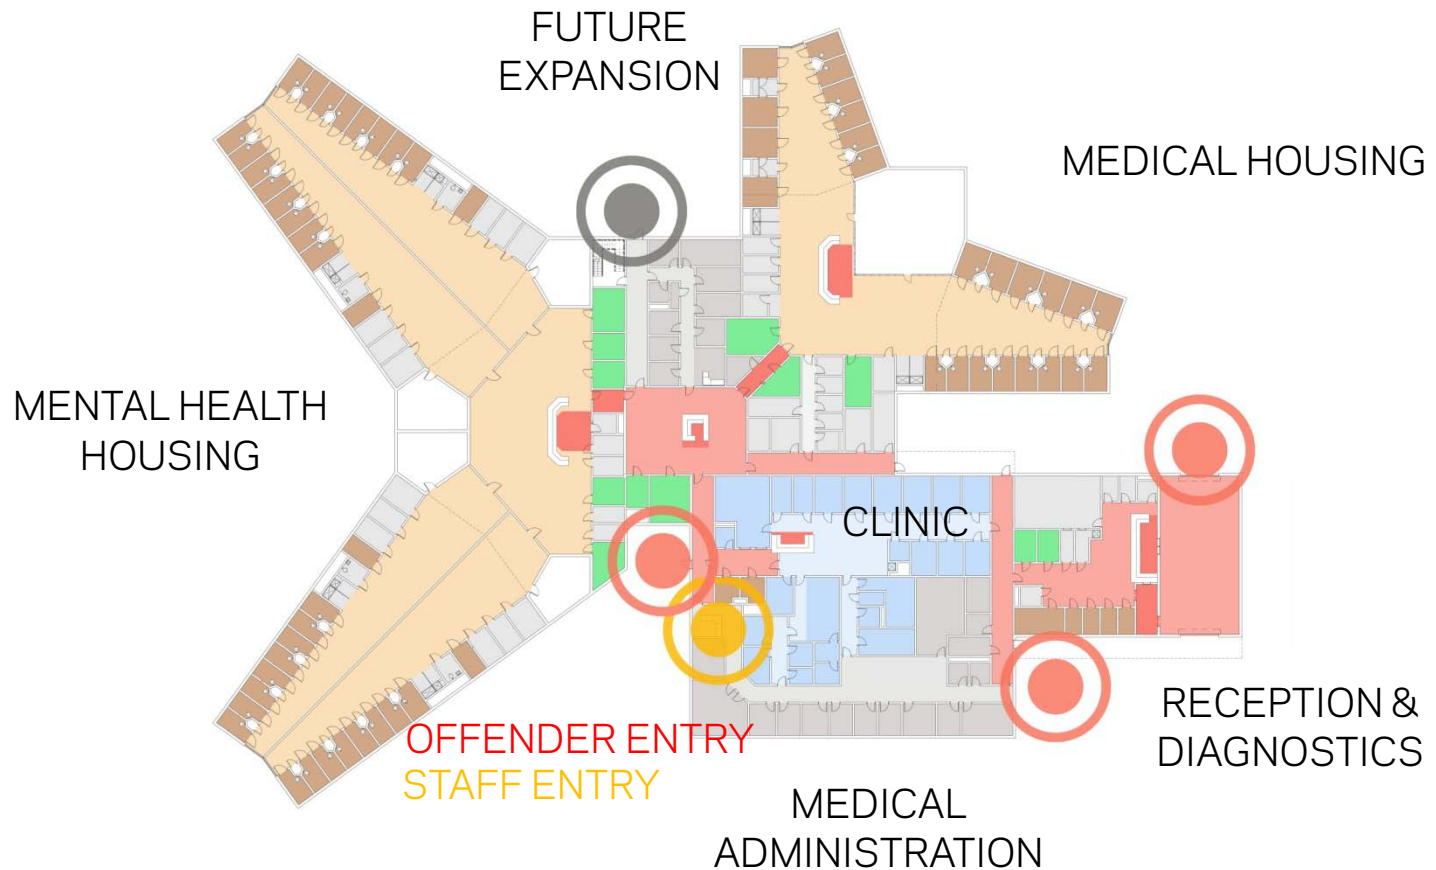


MEDICAL / MENTAL HEALTH / R&D

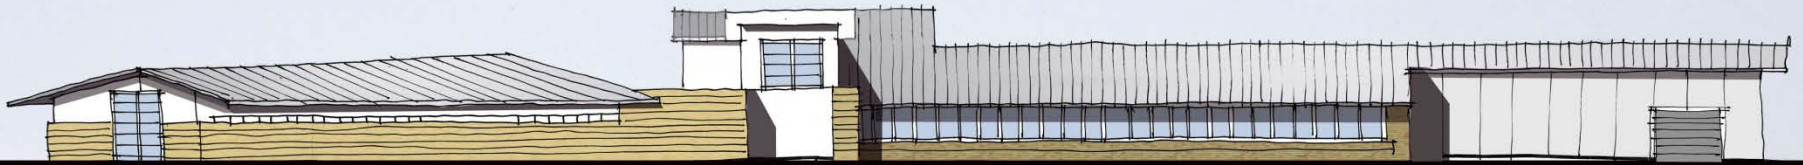

SCHEMATIC DESIGN

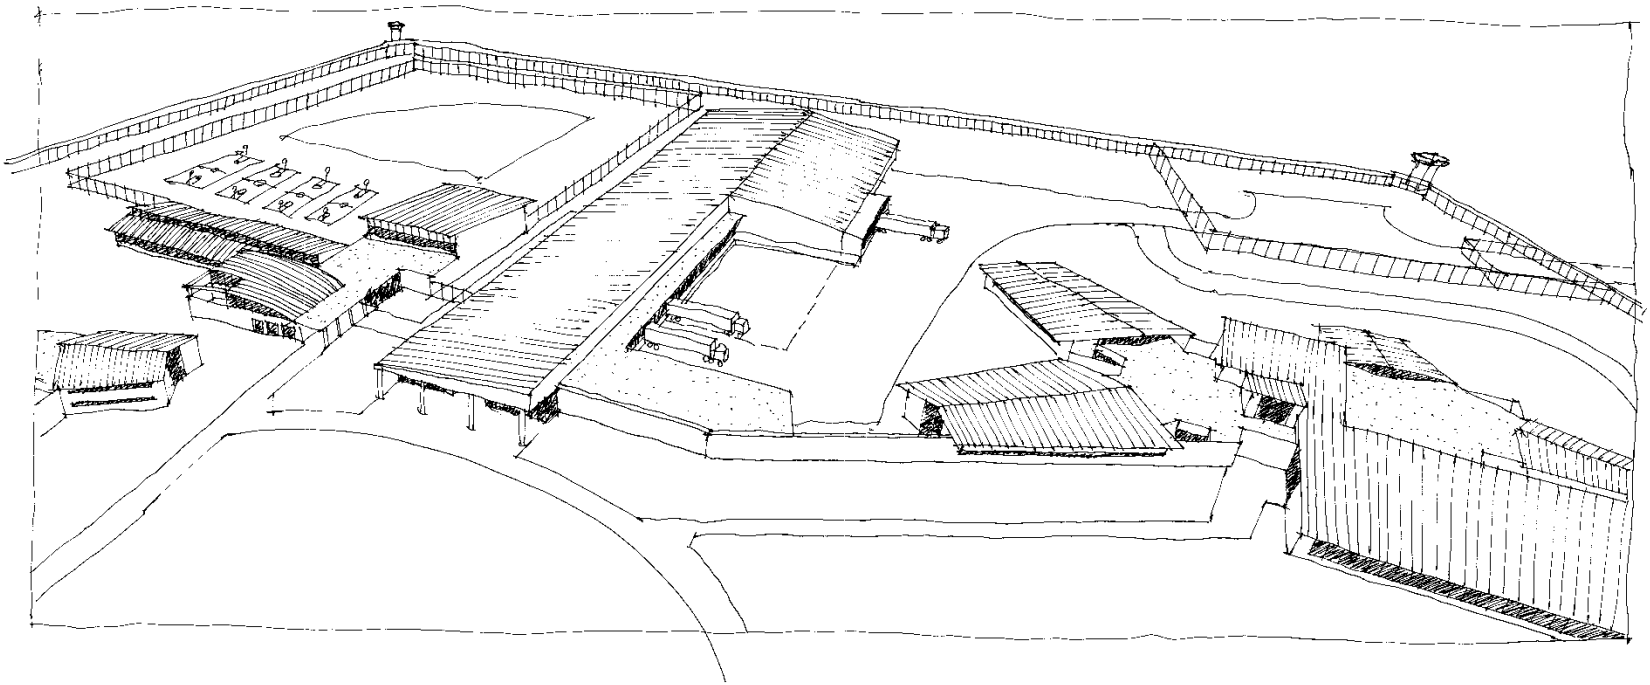

WAREHOUSE / MAINTENANCE / PLANT

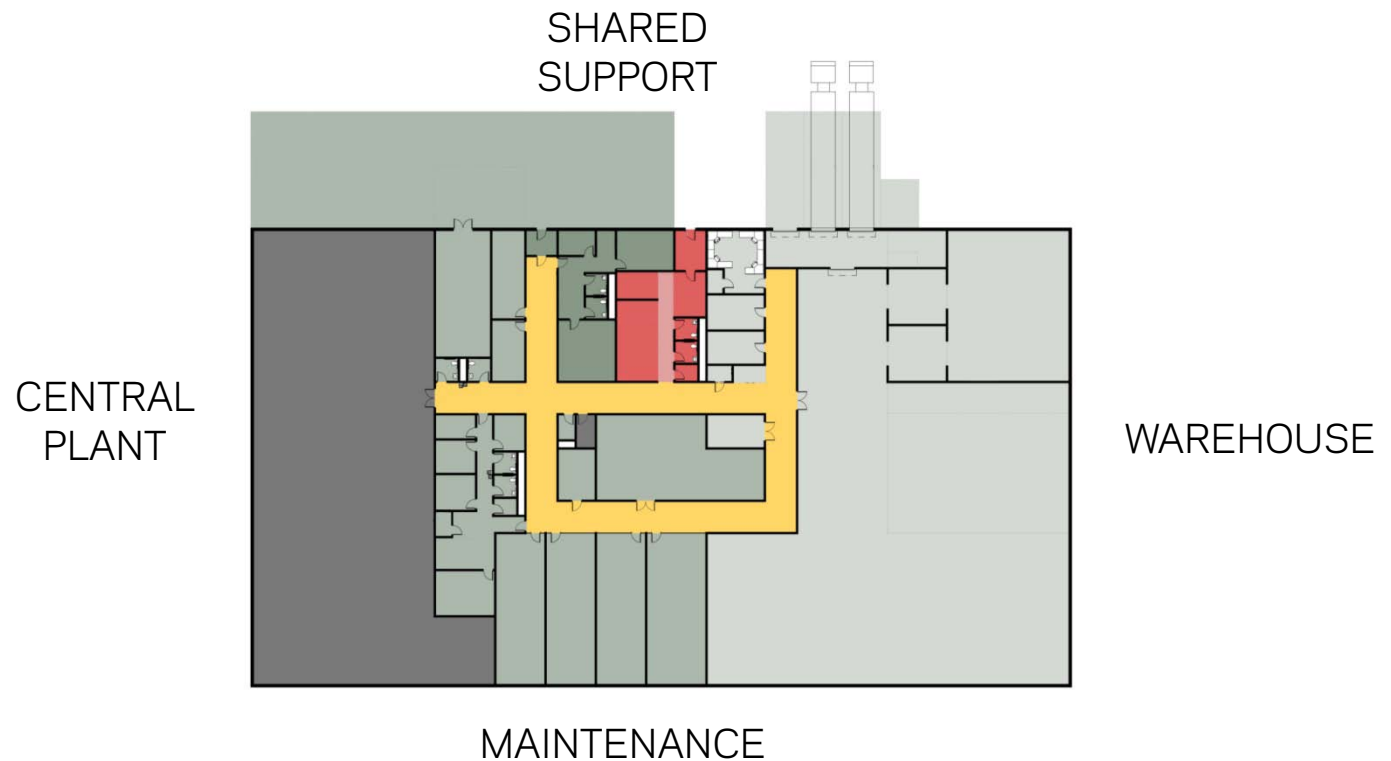

OVERALL FLOOR PLAN

OVERALL FLOOR PLAN

