

A d d e n d u m

Iowa Department of Transportation
Office of Contracts

Date of Letting: March 19, 2013
Date of Addendum: March 6, 2013

B.O.	Proposal ID	Proposal Work Type	County	Project Number	Addendum
108	91-0352-336	PCC PAVEMENT - GRADE AND NEW	WARREN	BRFIM-035-2(276)65--05-91 IMN-035-2(332)65--0E-91 IMN-035-2(333)65--0E-91 IM-035-2(336)65--13-91 BRFIM-035-2(356)63--05-91 IM-035-2(357)63--13-91	19MAR108.A02

Notice: Only the bid proposal holders receive this addendum and responsibility for notifying any potential subcontractors or suppliers remains with the proposal holder.

Make the following changes to the PROPOSAL SCHEDULE OF PRICES:

Change Proposal Line No. 0550 2102-0425046 SELECTED BACKFILL:

From: 240,830.900 CY

To: 260,406.000 CY

Change Proposal Line No. 0570 2102-2710070 EXCAVATION, CLASS 10, ROADWAY AND BORROW:

From: 2,169,834 CY

To: 1,909,428 CY

Change Proposal Line No. 0740:

From: 2301-1003115 STANDARD OR SLIP-FORM PORTLAND CEMENT CONCRETE PAVEMENT, QM-C, CLASS 3 DURABILITY, 11.5 IN.

To: 2301-1004115 STANDARD OR SLIP-FORM PORTLAND CEMENT CONCRETE PAVEMENT, QM-C, CLASS 3I DURABILITY, 11.5 IN.

From: 225,385.000 SY

To: 232,606.600 SY

Change Proposal Line No. 0760 2301-9090000 QUALITY MANAGEMENT - CONCRETE (QM-C):

From: 72,793.400 CY

To: 75,923.800 CY

If the above changes are not made, they will be made as shown here.

Make the following changes to plan IM-035-2(336)65--13-91:

Plan Sheet B.2:

Replace typical 'PAVE 2' with attached typical 'PAVE 2'.

Typical 'PAVE 3', W = 12' for both entries.

Plan Sheet C.1:

Add attached Standard Note 232-9. Standard Note 232-9 only applies to the area shown on U sheets.

Plan Sheet C.3:

For Item Code 2102-2710070 EXCAVATION, CLASS 10, ROADWAY AND BORROW, delete the fourth paragraph that states:

Borrow includes 260,406 cu. yds. select clay.

Plan Sheet C.4:

For Item Code 2599-9999009 VERTICAL SAND DRAIN, change:

From: ...for 374 sand drains. Quantity is...

To: ...for 550 sand drains. Quantity is...


Plan Sheets U.1-U.7:

Replace plan sheets U.1-U.7 with attached plan sheets U.1-U.7.


232-9
10-18-11

INDIANA BAT

Cut down all trees included in Clearing and Grubbing after September 15 and before April 15. These trees may be inhabited by the Indiana Bat (*Myotis sodalists*), a State and Federal listed endangered species. Removing a tree between April 15 and September 15 being used by an Indiana Bat constitutes a "taking" of a protected species, which is punishable by law.

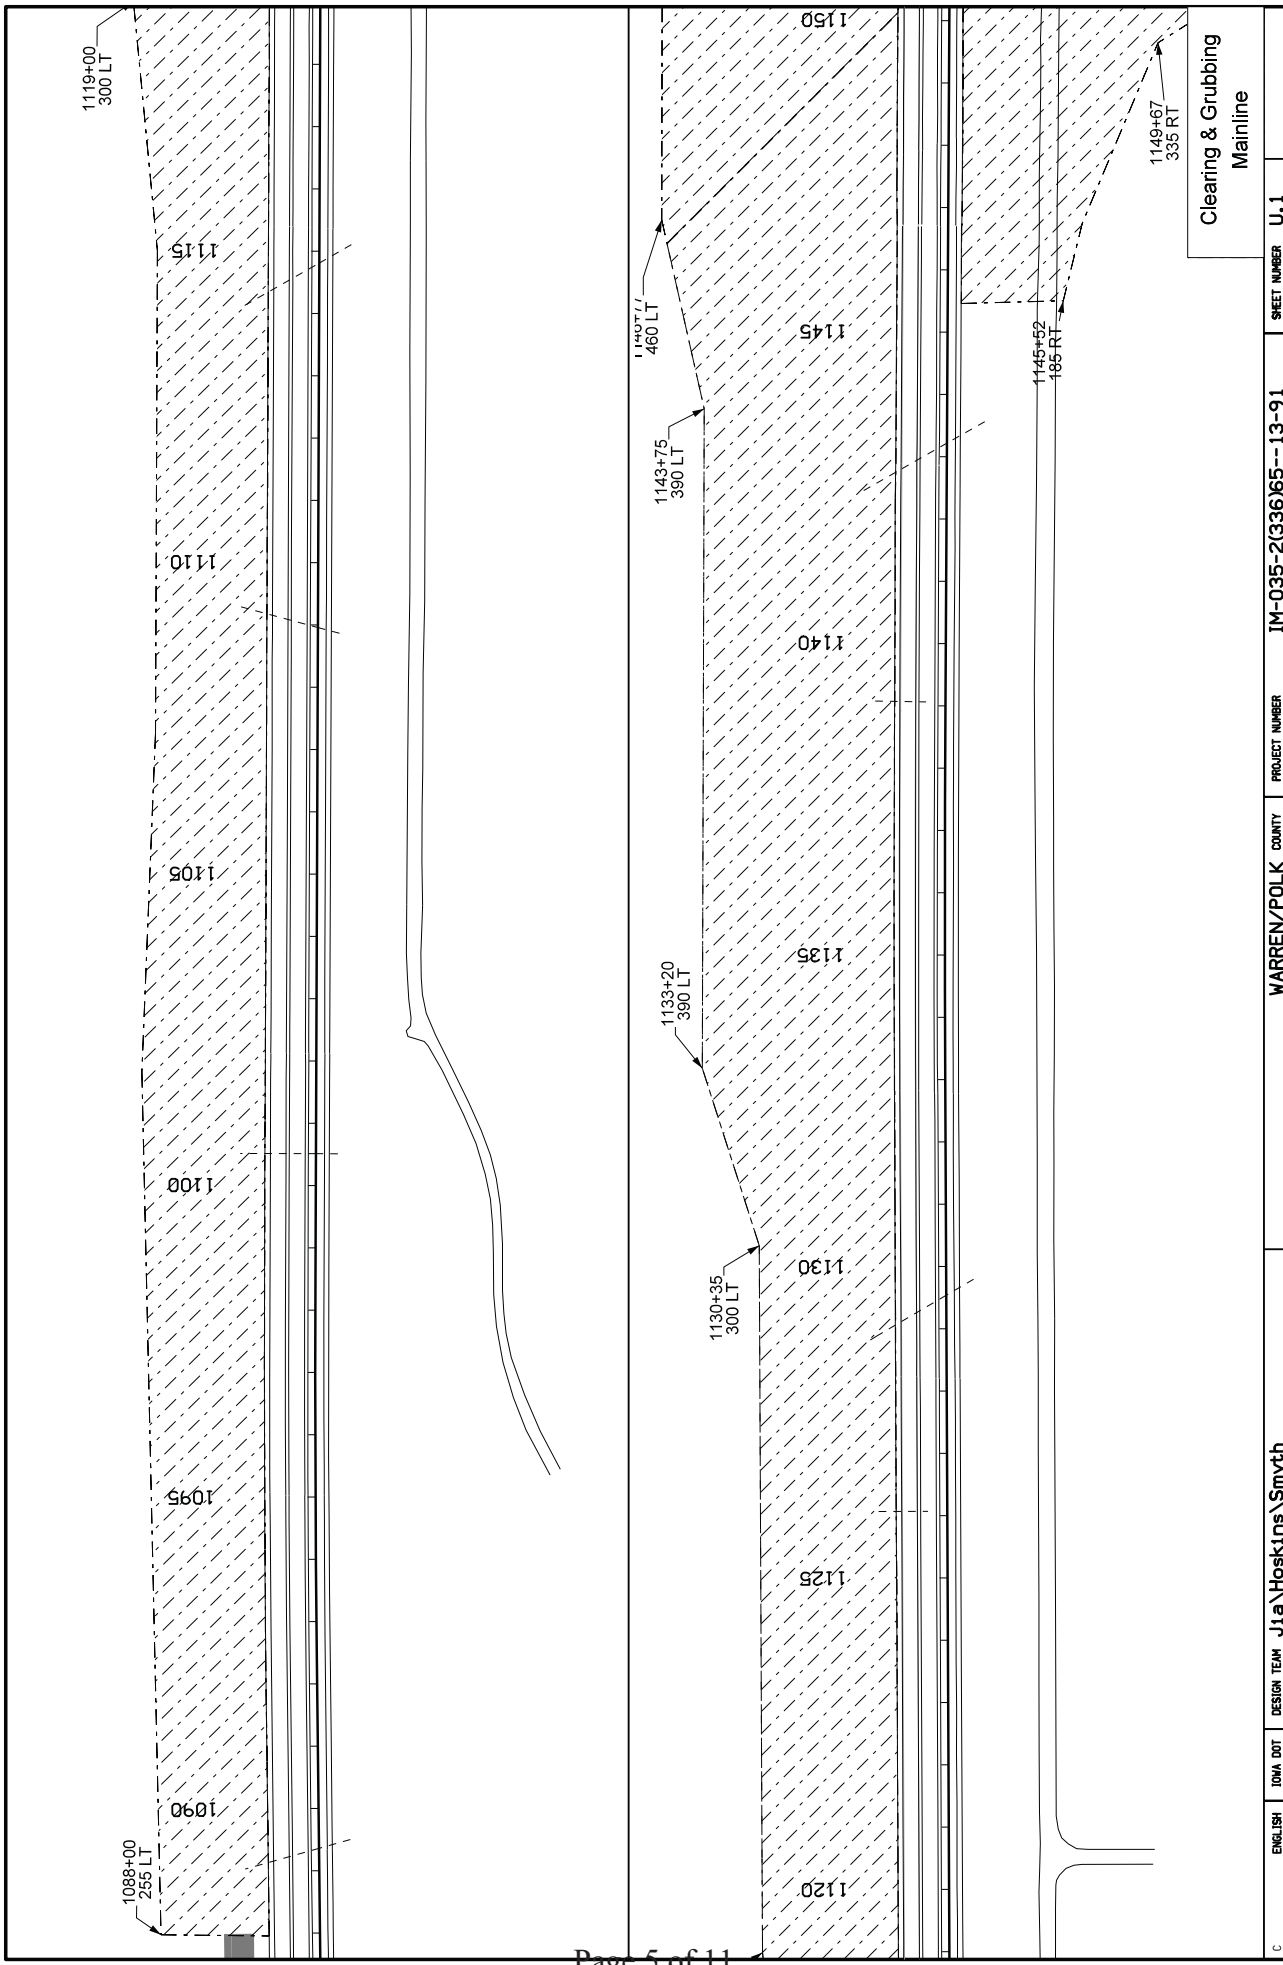



ENGLISH	DATE	DESIGN TEAM	Jia Hoskins Smyth	WARREN/POLK COUNTY	PROJECT NUMBER	IM-035-2(336)R5--13-91	SHEET NUMBER	U.1
8:49:29 AM	3/7/2013	asmith	W:\Projects\10022007\910350000\Design\1X\Sheet_Cumming_1X\Sheet_Files\91035336_U01.sht					

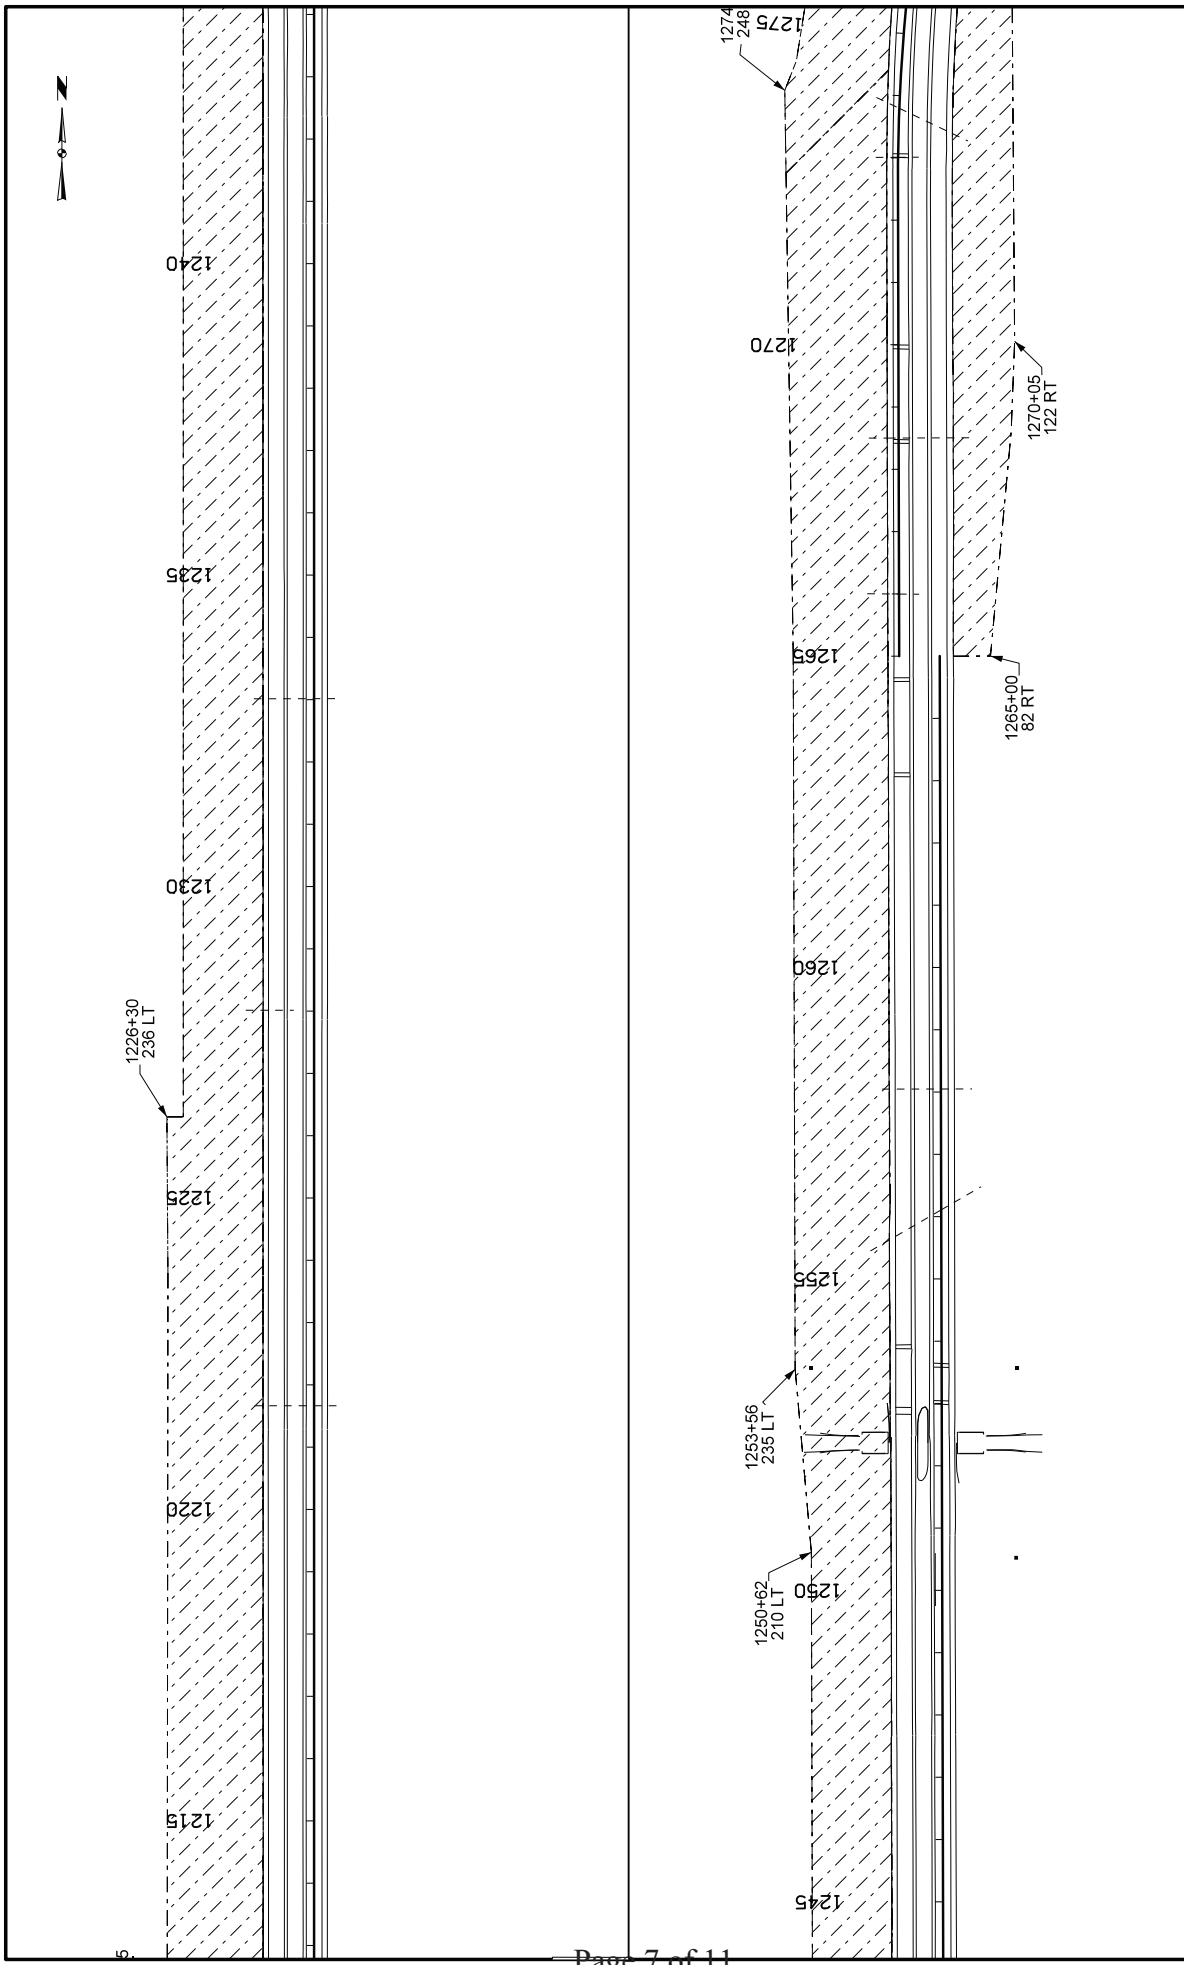

Clearing & Grubbing
Mainline


ENGLISH	DATE	DESIGN TEAM	COUNTY	PROJECT NUMBER	SHEET NUMBER
3/7/2013	asmyth	Jia Hoskins Smyth	WARREN/POLK	IM-035-2(336)65--13-91	U.3

W:\Projects\10022007\91035000\Design\336\Grading_Cumming_L\XSheet_Files\91035336_U01.sht

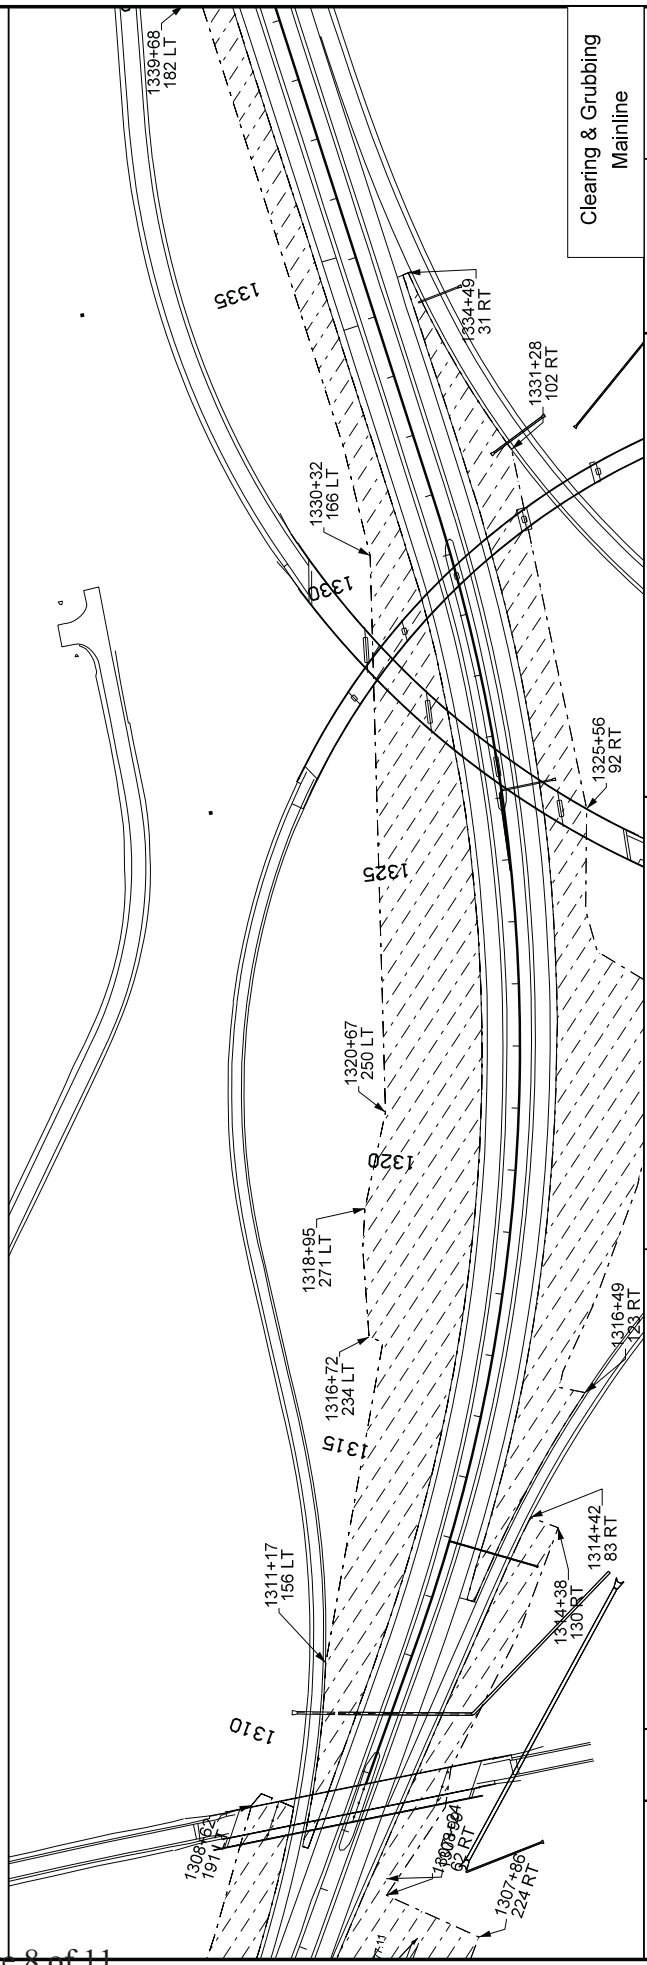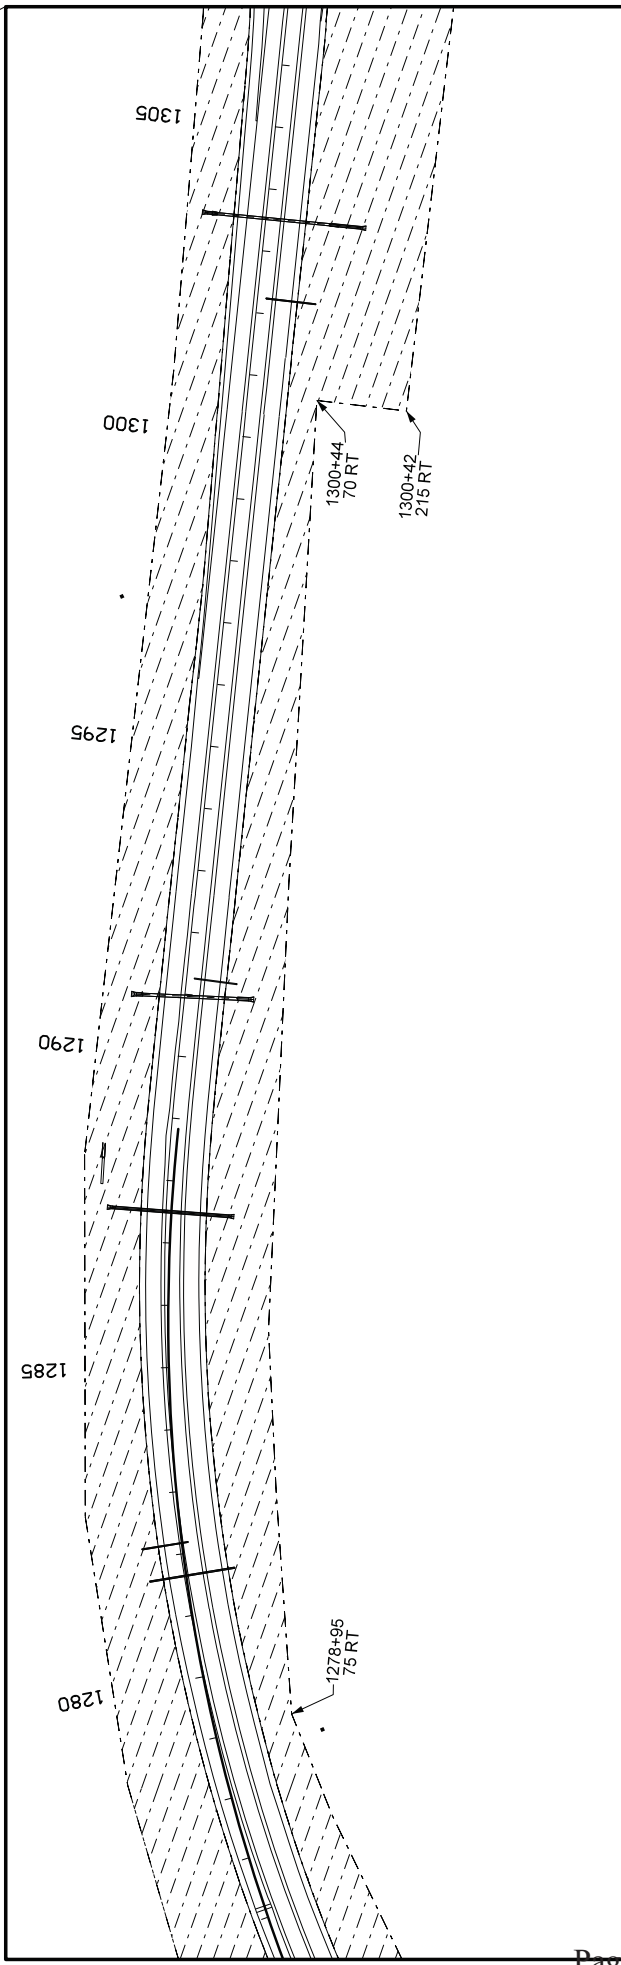


ENGLISH	DATE	DESIGN TEAM	PROJECT NUMBER	SHEET NUMBER
3/7/2013	Jia Hoskins Smyth	WARREN/POLK COUNTY	IM-035-2(336)65--13-91	U.4

8:49:34 AM W:\Projects\0022007\910350000\Design\336\Grading_Cumming_L\XSheet_Files\91035336_U01.dwg

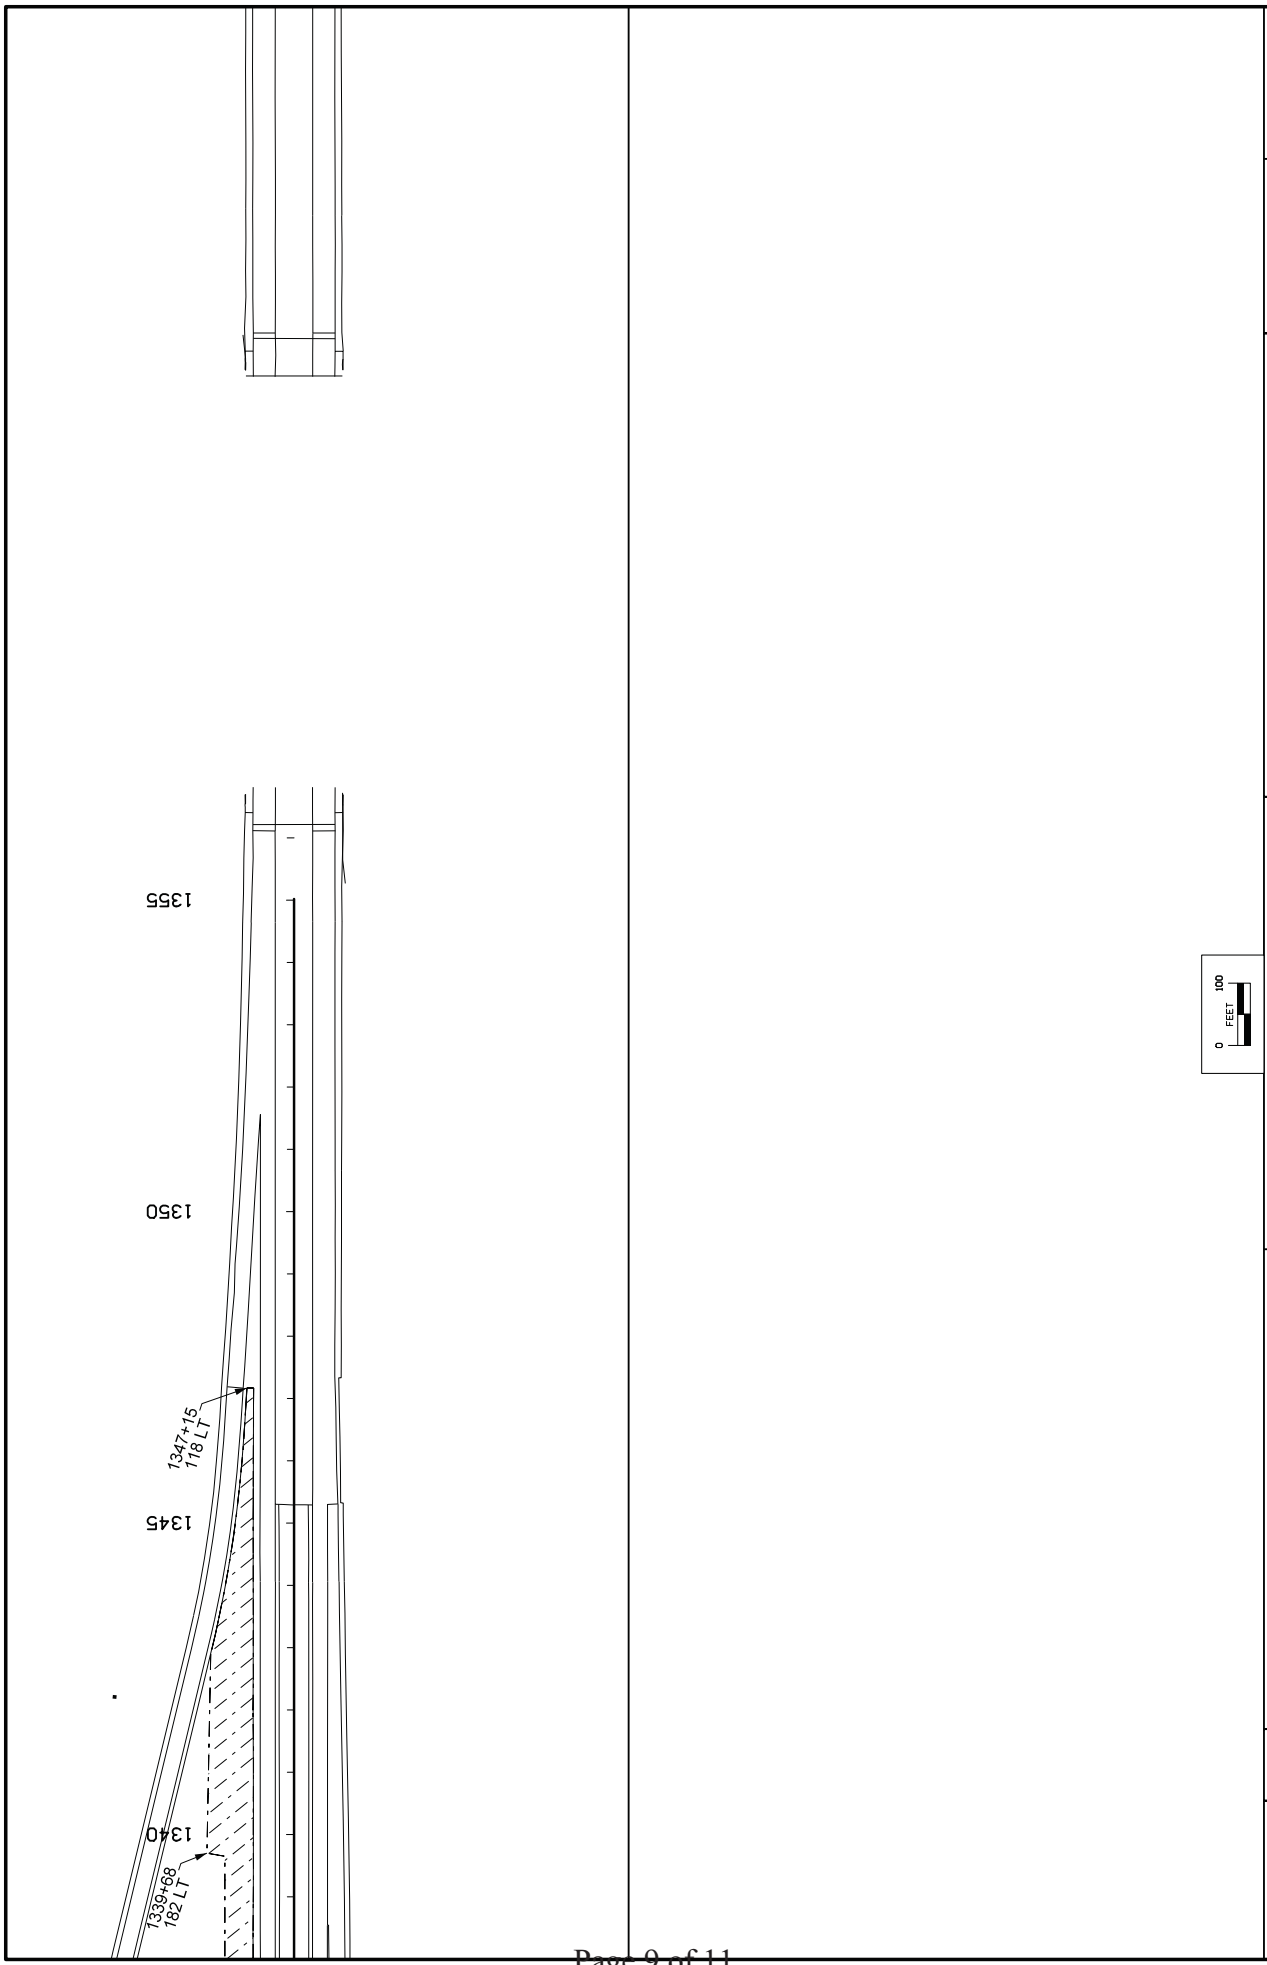



ENGLISH	3/7/2013	8:49:39 AM	asmyth	W:\Projects\10350000\Design\1035336\Grading\Cumming\1XSheet_1035336_U01.sht	WARREN/POLK COUNTY	PROJECT NUMBER	IM-035-2(336)65--13-91	SHEET NUMBER	U.5
DESIGN TEAM				Jia\Hoskins\Smyth					

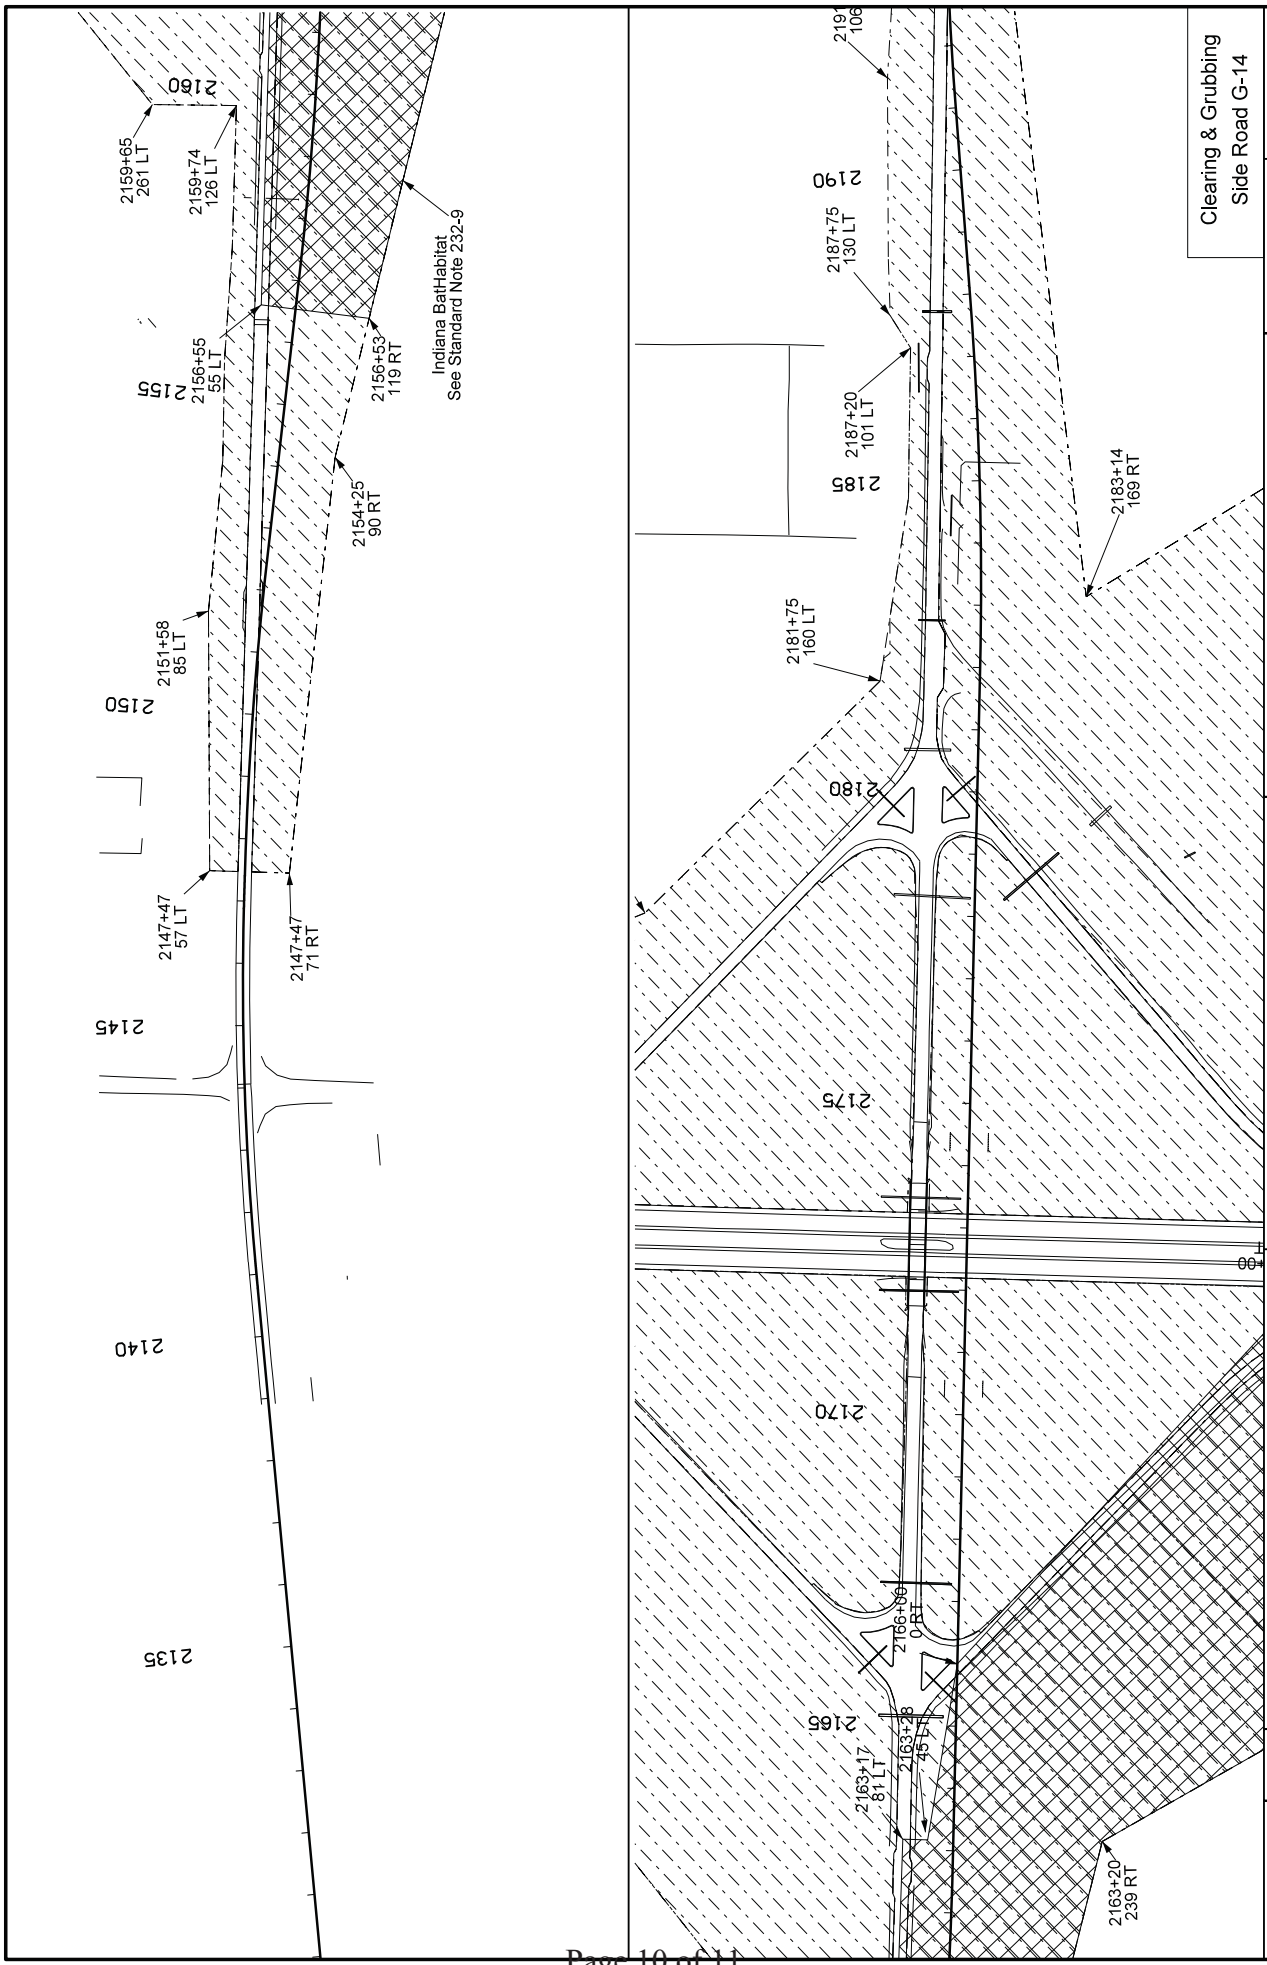

Clearing & Grubbing
Side Road G-14

8:49:41 AM	3/7/2013	ENGLISH	asmyth	DESIGN TEAM	Jia Hoskins Smyth	WARREN/POLK COUNTY	PROJECT NUMBER	IM-035-2136/05--13-91	SHEET NUMBER	U.6
------------	----------	---------	--------	-------------	-------------------	--------------------	----------------	-----------------------	--------------	-----

W:\Projects\0022007\910350000\Design\336\Grubbing_Cumming\1X\Sheet_Files\91035336_U01.sht

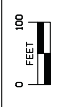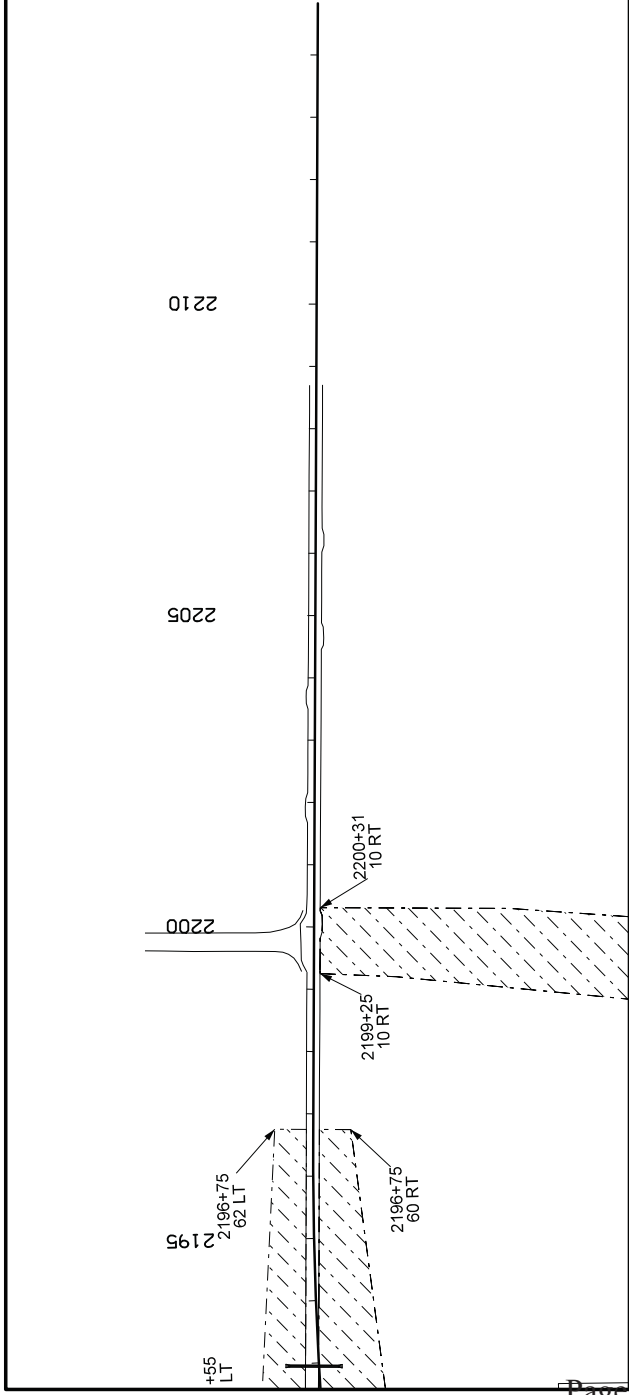

Clearing & Grubbing
Side Road G-14

SHEET NUMBER U.7

PROJECT NUMBER IM-035-2(336)65--13-91

COUNTY WARREN/POLK

DESIGN TEAM Jia Hoskins Smyth

ENGLISH 3/17/2013 8:49:42 AM
 IDW DOT
 W:\Projects\0022007\910350000\Design\336\Grading\Cumming\IXSheet_Files\91035336_U01.sht