

A d d e n d u m

Iowa Department of Transportation
Office of Contracts

Date of Letting: July 15, 2014
Date of Addendum: July 8, 2014

B.O.	Proposal ID	Proposal Work Type	County	Project Number	Addendum
205	07-2182-711	PCC PATCHING	BLACK HAWK	MP-218-2(711)187--76-07	15JUL205.A01

Notice: Only the bid proposal holders receive this addendum and responsibility for notifying any potential subcontractors or suppliers remains with the proposal holder.

REPLACE plan sheet J.4 with the attached plan sheet:

The attached sheet removes the word "Close" from the description "On-Ramp from Airport Blvd. Close".



No Scale

On-Ramp from Airport Blvd.


Stage 2B Construction

Off-Ramp to US 218 N.
Off-Ramp to IA 58 S.

IA 58 off-ramp to IA 57 W.

US 218 S. Off-Ramp Close

5 Devices at 100'

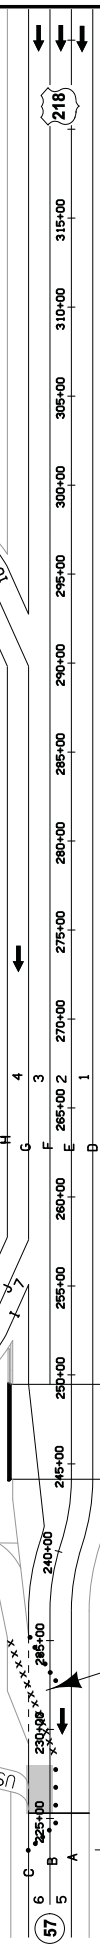

Use Std. Rd. Plan TC-420
Use Std. Rd. Plan TC-418

Close Lane 6 and SB US 218 off-ramp to WB IA 57.
Repair Long. Joint C and the transverse joints in lane 6 and adjacent shoulder.

LEGEND

- x Drum
- 42" Channelizer
- ┆ Traffic Sign
- ➔ Direction of Traffic
- ▭ Work Area

TRAFFIC CONTROL

FILE NO. 6:44:44 AM 7/27/2014	ENGLISH DESIGN TEAM CALLAHAN\SUNTKEN	PROJECT NUMBER MP-218-2(711)187--76-07	SHEET NUMBER J.4
-------------------------------	--------------------------------------	--	------------------