

A d d e n d u m

Iowa Department of Transportation
Office of Contracts

Date of Letting: February 17, 2015
Date of Addendum: January 29, 2015

B.O.	Proposal ID	Proposal Work Type	County	Project Number	Addendum
308	97-0297-062	SANITARY SEWER	WOODBURY	IM-NHS-029-7(62)149--03-97	17FEB308.A02

Make the following change to the PLAN:


SHEET U.5:

Replace Plan Sheet U.5 with the attached Plan Sheet U.5.

STRUCTURE 842806

Refer to SW-514 for boxout details.

- ① Install four #4 diagonal bars at manhole opening and at all pipe openings.

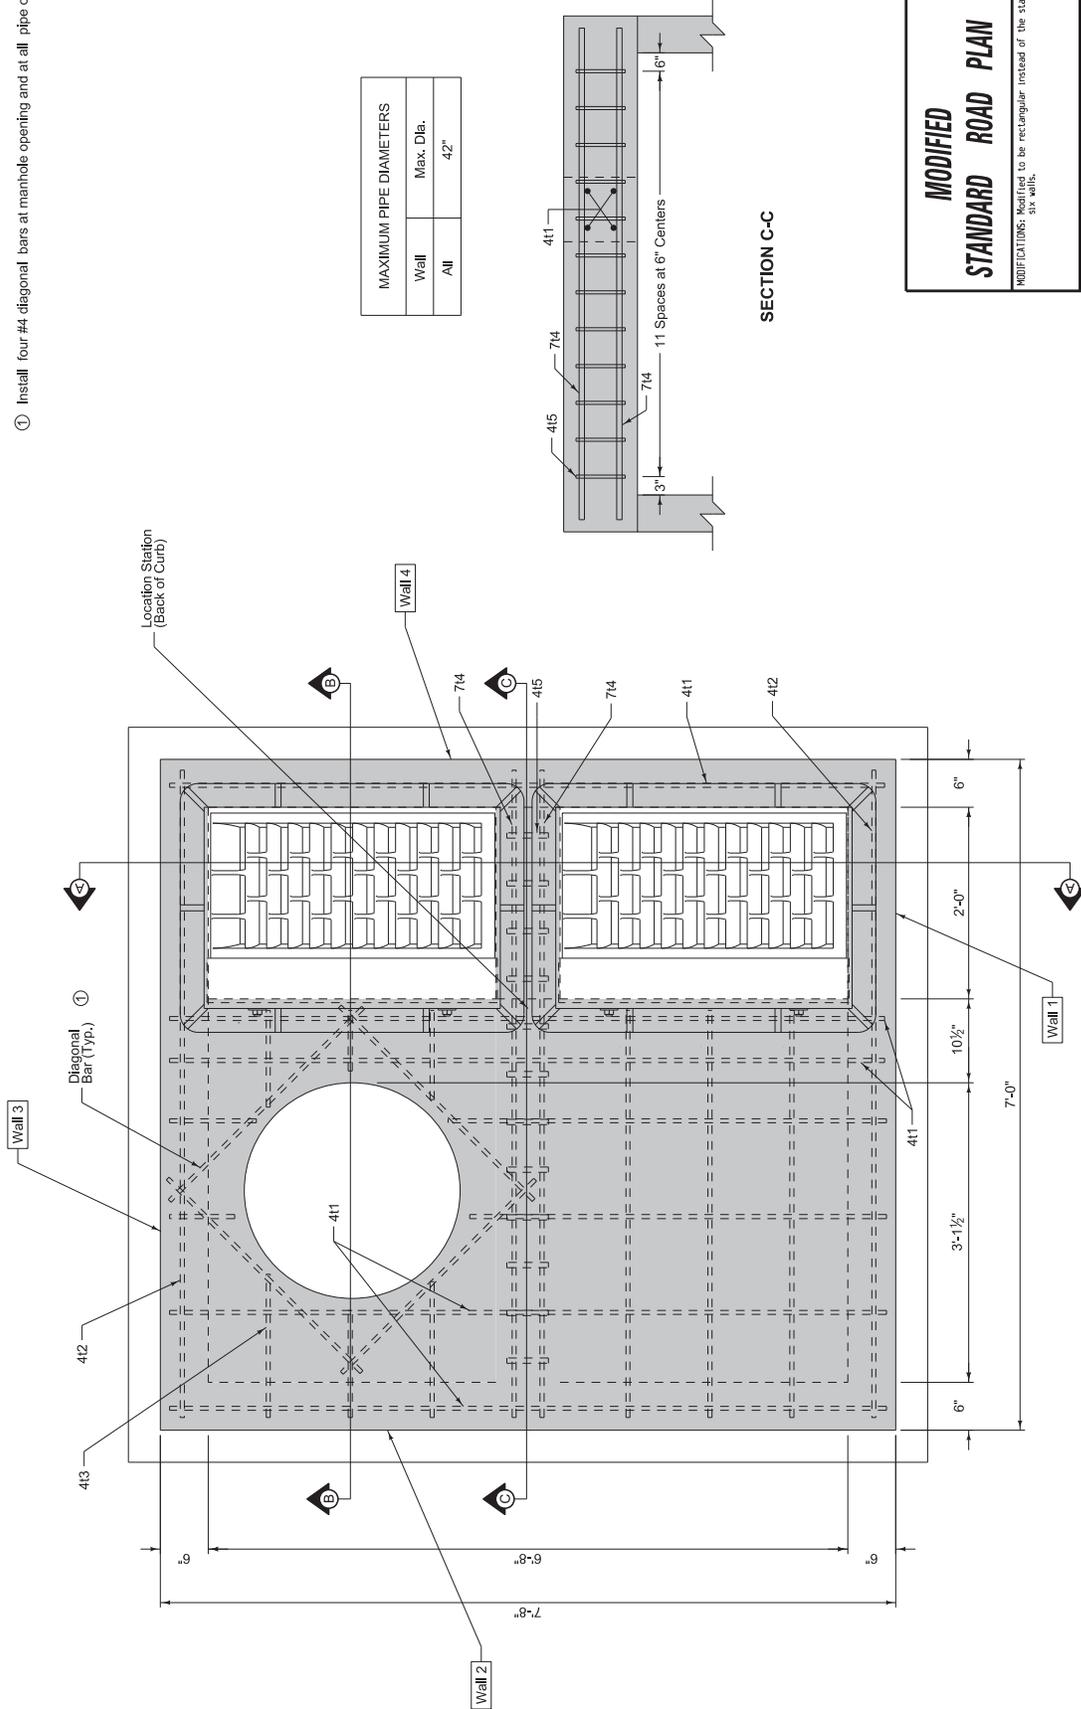

MAXIMUM PIPE DIAMETERS	
Wall	Max. Dia.
All	42"

MODIFIED STANDARD ROAD PLAN	REVISION
	1 10-16-12
SW-506	
SHEET 1 of 2	
MODIFICATIONS: Modified to be rectangular instead of the standard configuration with six walls.	
DOUBLE GRATE INTAKE WITH MANHOLE	
PROJECT NUMBER	SHEET NUMBER
IM-NHS-029-7(62)149--03-97	U.S

PLAN

SECTION C-C

FILE NO. 1/29/2015 1:53:07 PM
 ENGLISH t_jmtac
 DESIGN TEAM Tymbkowlcz\HR Green
 COUNTY WOODBURY
 PROJECT NUMBER IM-NHS-029-7(62)149--03-97