



A d d e n d u m

Iowa Department of Transportation
Office of Contracts

Date of Letting: March 17, 2015
Date of Addendum: March 2, 2015

B.O.	Proposal ID	Proposal Work Type	County	Project Number	Addendum
015	52-3715-636	NEW BRIDGE - STEEL GIRDER	JOHNSON	STP-U-3715(636)--70-52	17MAR015.A02

Replace plan sheet Q.1 with the attached plan sheet Q.1

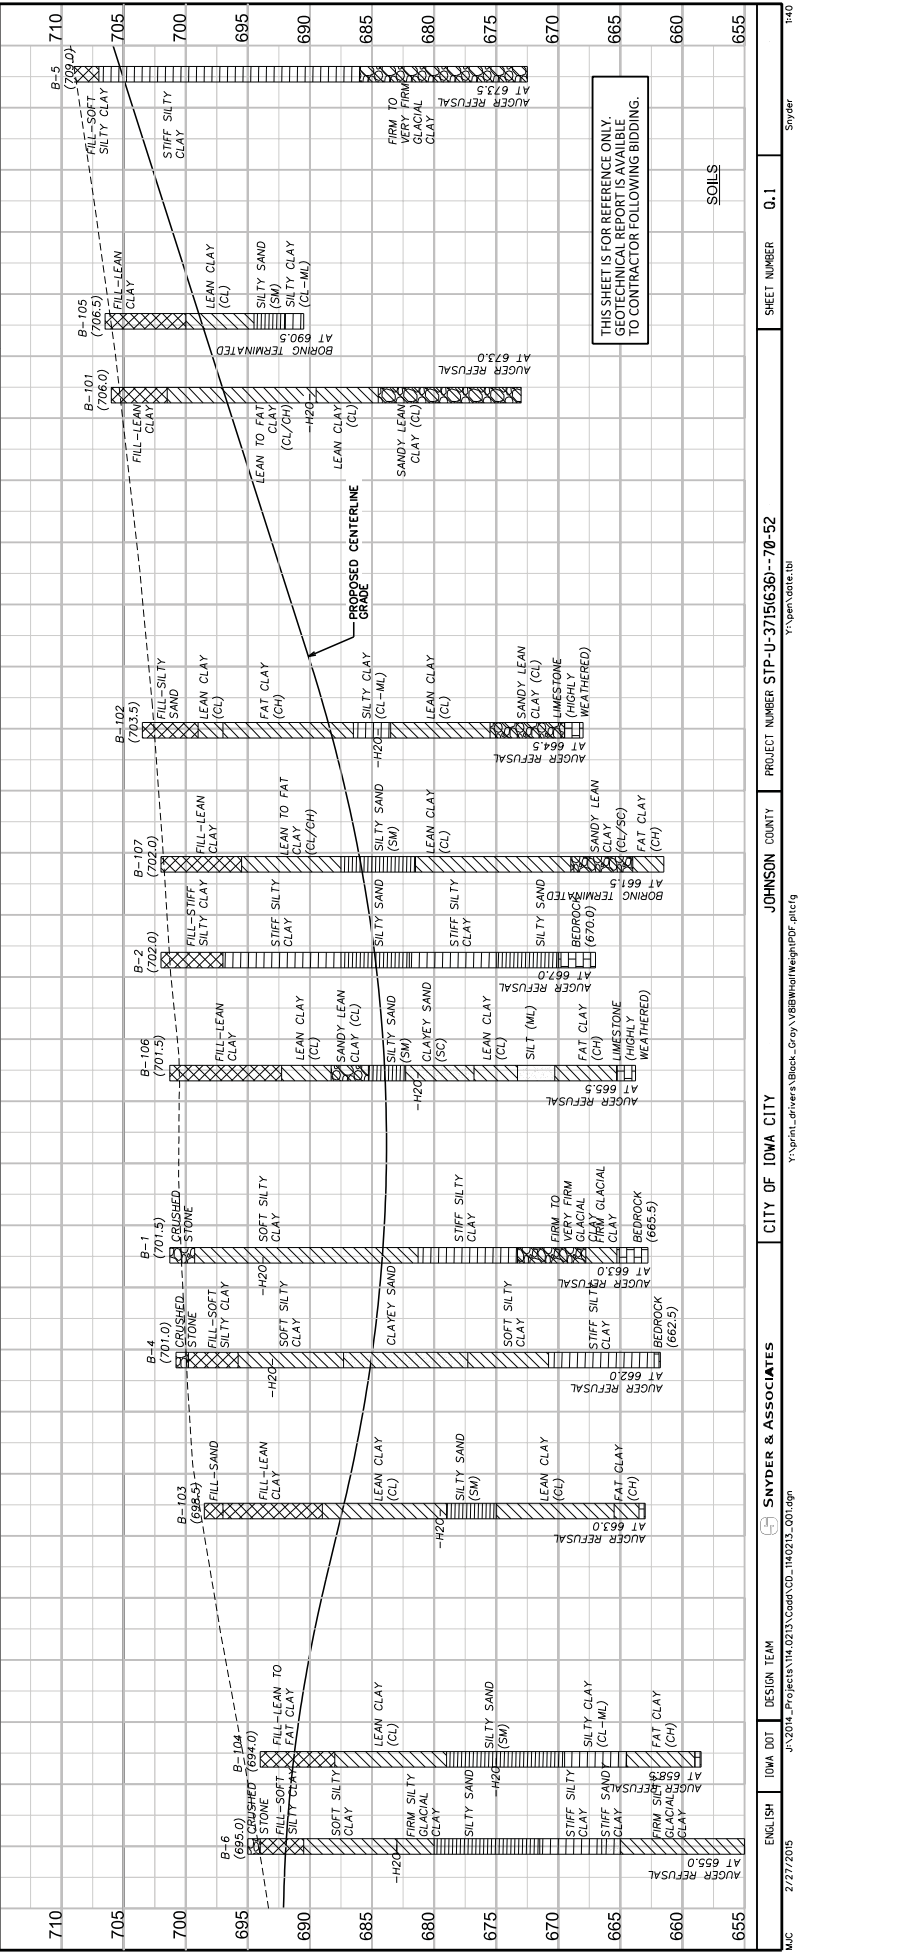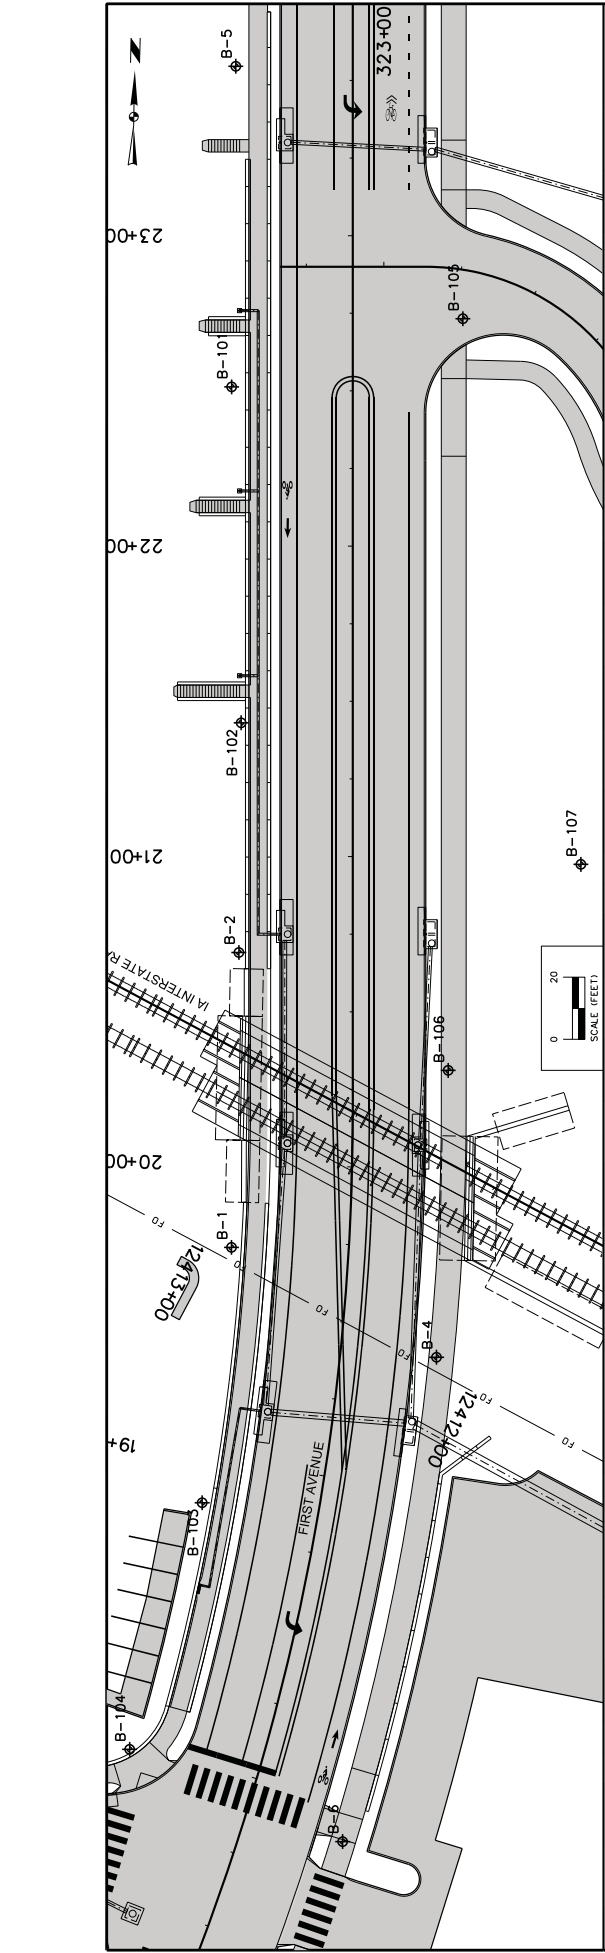

THIS SHEET IS FOR REFERENCE ONLY.
 GEO TECHNICAL REPORT IS AVAILABLE
 TO CONTRACTOR FOLLOWING BIDDING.

ENGLISH	IDMA DOT	DESIGN TEAM	PROJECT NUMBER	SHEET NUMBER	DATE
2/27/2015	J:\2014_Proj\15114_0213\0604\CD_140213_001.dgn		STP-U-3715(636)--70-52	0.1	8/10
SNYDER & ASSOCIATES			JOHNSON COUNTY		
CITY OF IOWA CITY			SOILS		