

# A d d e n d u m

Iowa Department of Transportation  
Office of Contracts

Date of Letting: September 15, 2015  
Date of Addendum: September 3, 2015

<b>B.O.</b>	<b>Proposal ID</b>	<b>Proposal Work Type</b>	<b>County</b>	<b>Project Number</b>	<b>Addendum</b>
101	31-2100-675	PCC SIDEWALK / TRAIL	DUBUQUE	SB-IA-2100(675)--7T-31	15SEP101.A01

Make the following changes to the PROPOSAL SCHEDULE OF PRICES:

Change Proposal Line No. 0070 2524-9325001 TYPE A SIGNS, SHEET ALUMINUM:  
From: 1,125.000 SF  
To: 11.250 SF

If the above changes are not made, they will be made as shown here.

Make the following changes to the plan:





Plan Sheet U.34

Replace the following text within DETAIL 1 WATER FEATURE SECTION 1:  
MILLSTONE-WATERFALL:

From: 6" pipe w/bell end to support 100-300 GPM flow rate;  
Seal millstone to pipe with elastomeric sealant,  
Insert Neenah R-4270-1 type grate into bell end.

To: 6" pipe w/bell end and grate by Contract 1-2015,  
Seal millstone to pipe with elastomeric sealant.

Replace SHEET NUMBER C.35 with the attached SHEET NUMBER C.35

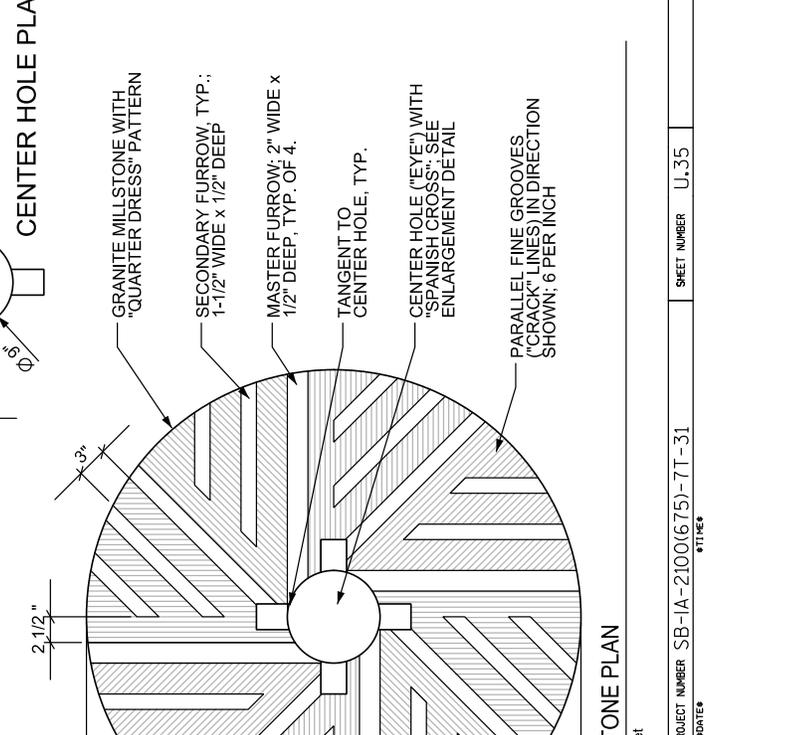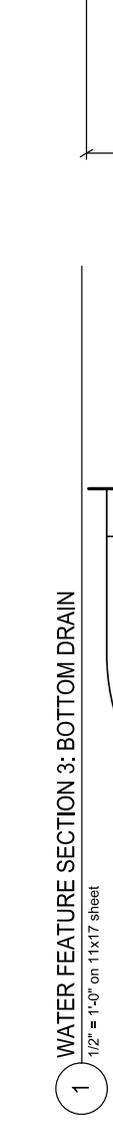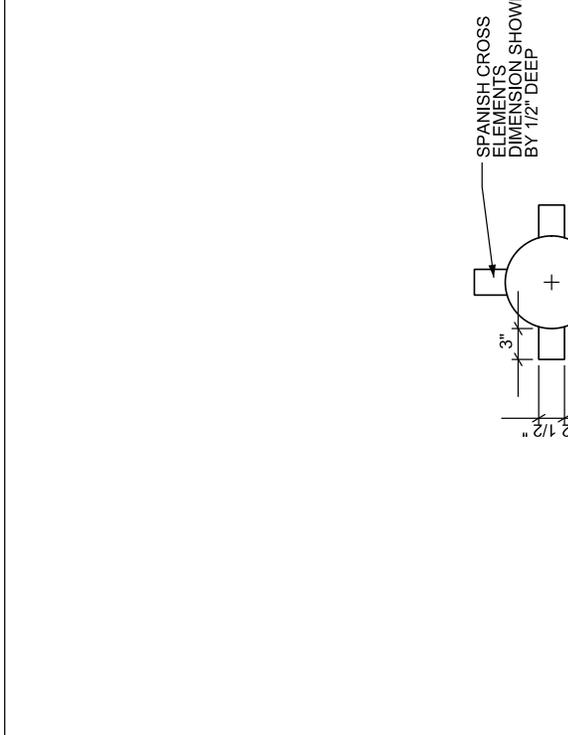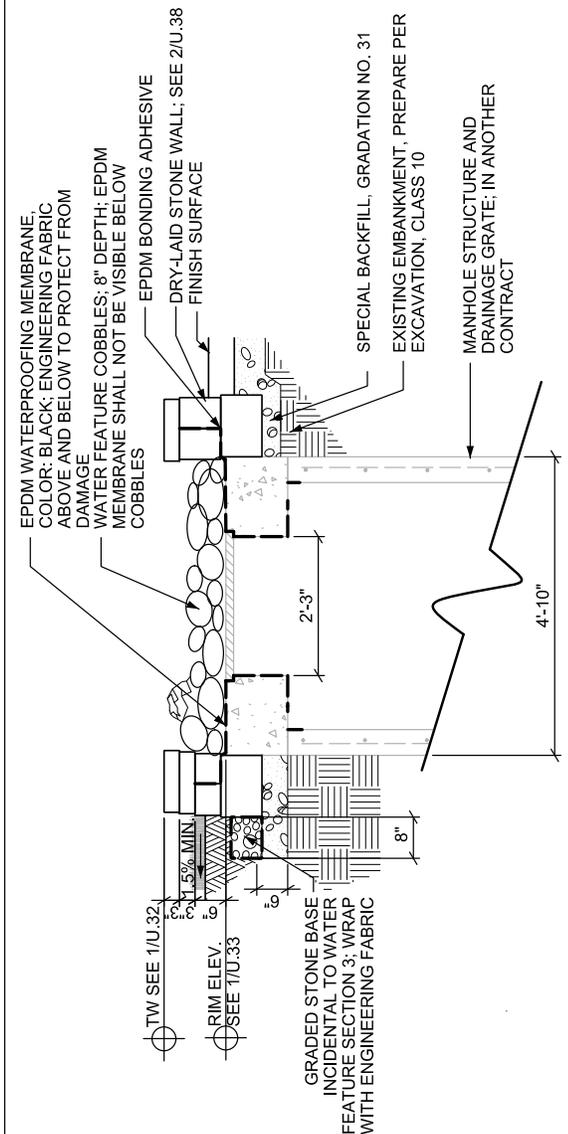

1 WATER FEATURE SECTION 3: BOTTOM DRAIN  
1/2" = 1'-0" on 11x17 sheet

2 WATER FEATURE OVERFLOW PLAN  
1/2" = 1'-0" on 11x17 sheet

3 4' DIAM. MILLSTONE PLAN  
1" = 1'-0" on 11x17 sheet

FILE NO.	DESIGN TEAM	DUBUQUE	COUNTY	PROJECT NUMBER	SHEET NUMBER
#FLER	S STRAND/IIV/KSD			SB-IA-2100(675)-7T-31	U.35
				#DITE#	