

A d d e n d u m

Iowa Department of Transportation
Office of Contracts



Date of Letting: January 20, 2016
Date of Addendum: January 12, 2016

B.O.	Proposal ID	Proposal Work Type	County	Project Number	Addendum
159	57-1001-051	HMA PAVEMENT - NEW	LINN	NHSX-100-1(51)--3H-57 NHSX-100-1(69)--3H-57 NHSX-100-1(70)--3H-57	20JAN159.A03

Make the following change to the NHSX-100-1(69)--3H-57 plan:

Replace plan sheet B.1, B.2, B.3, & B.4 with the attached.


Revised notes on sheets B.1-B.4, indicating the bracket costs shall be part of the sign installation costs, instead of the mastarm.

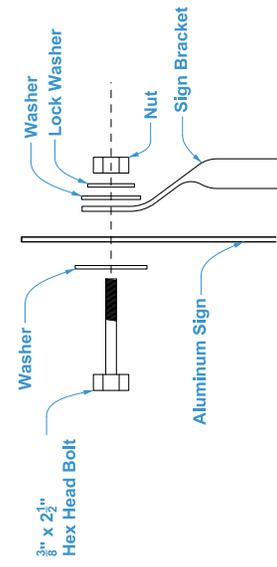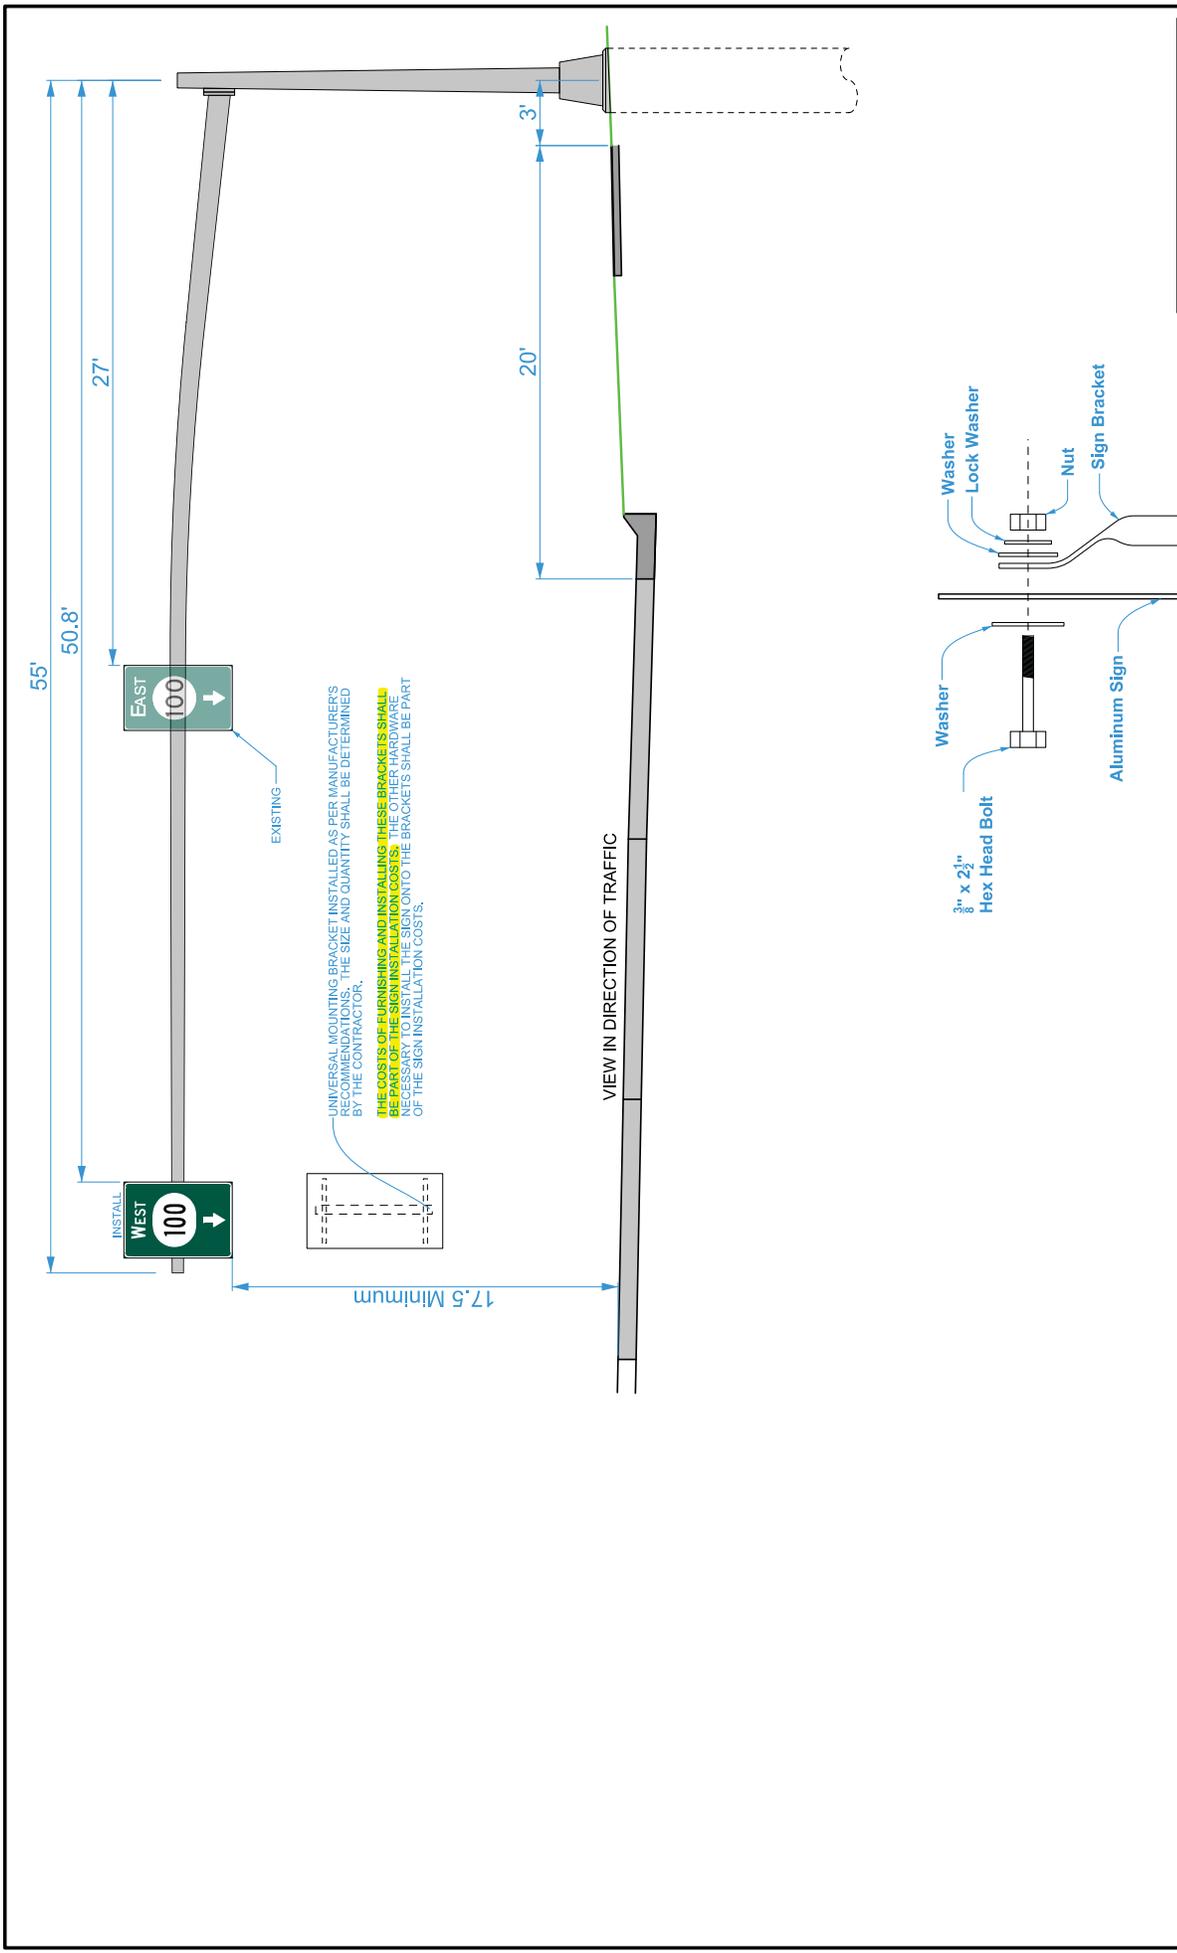

STA 7508+00 SIGNING
MASTARM POLE DETAILS

SIGN INSTALLATION DETAIL

FILE NO.	ENGLISH	DESIGN TEAM	PROJECT NUMBER	SHEET NUMBER
7:40:29 AM	zabrams	Abrams \ McClanahan	NHSX-100-1(69)--3H-57	B.1
1/12/2016		LINN COUNTY		
<p>Changed by Addenda</p>				

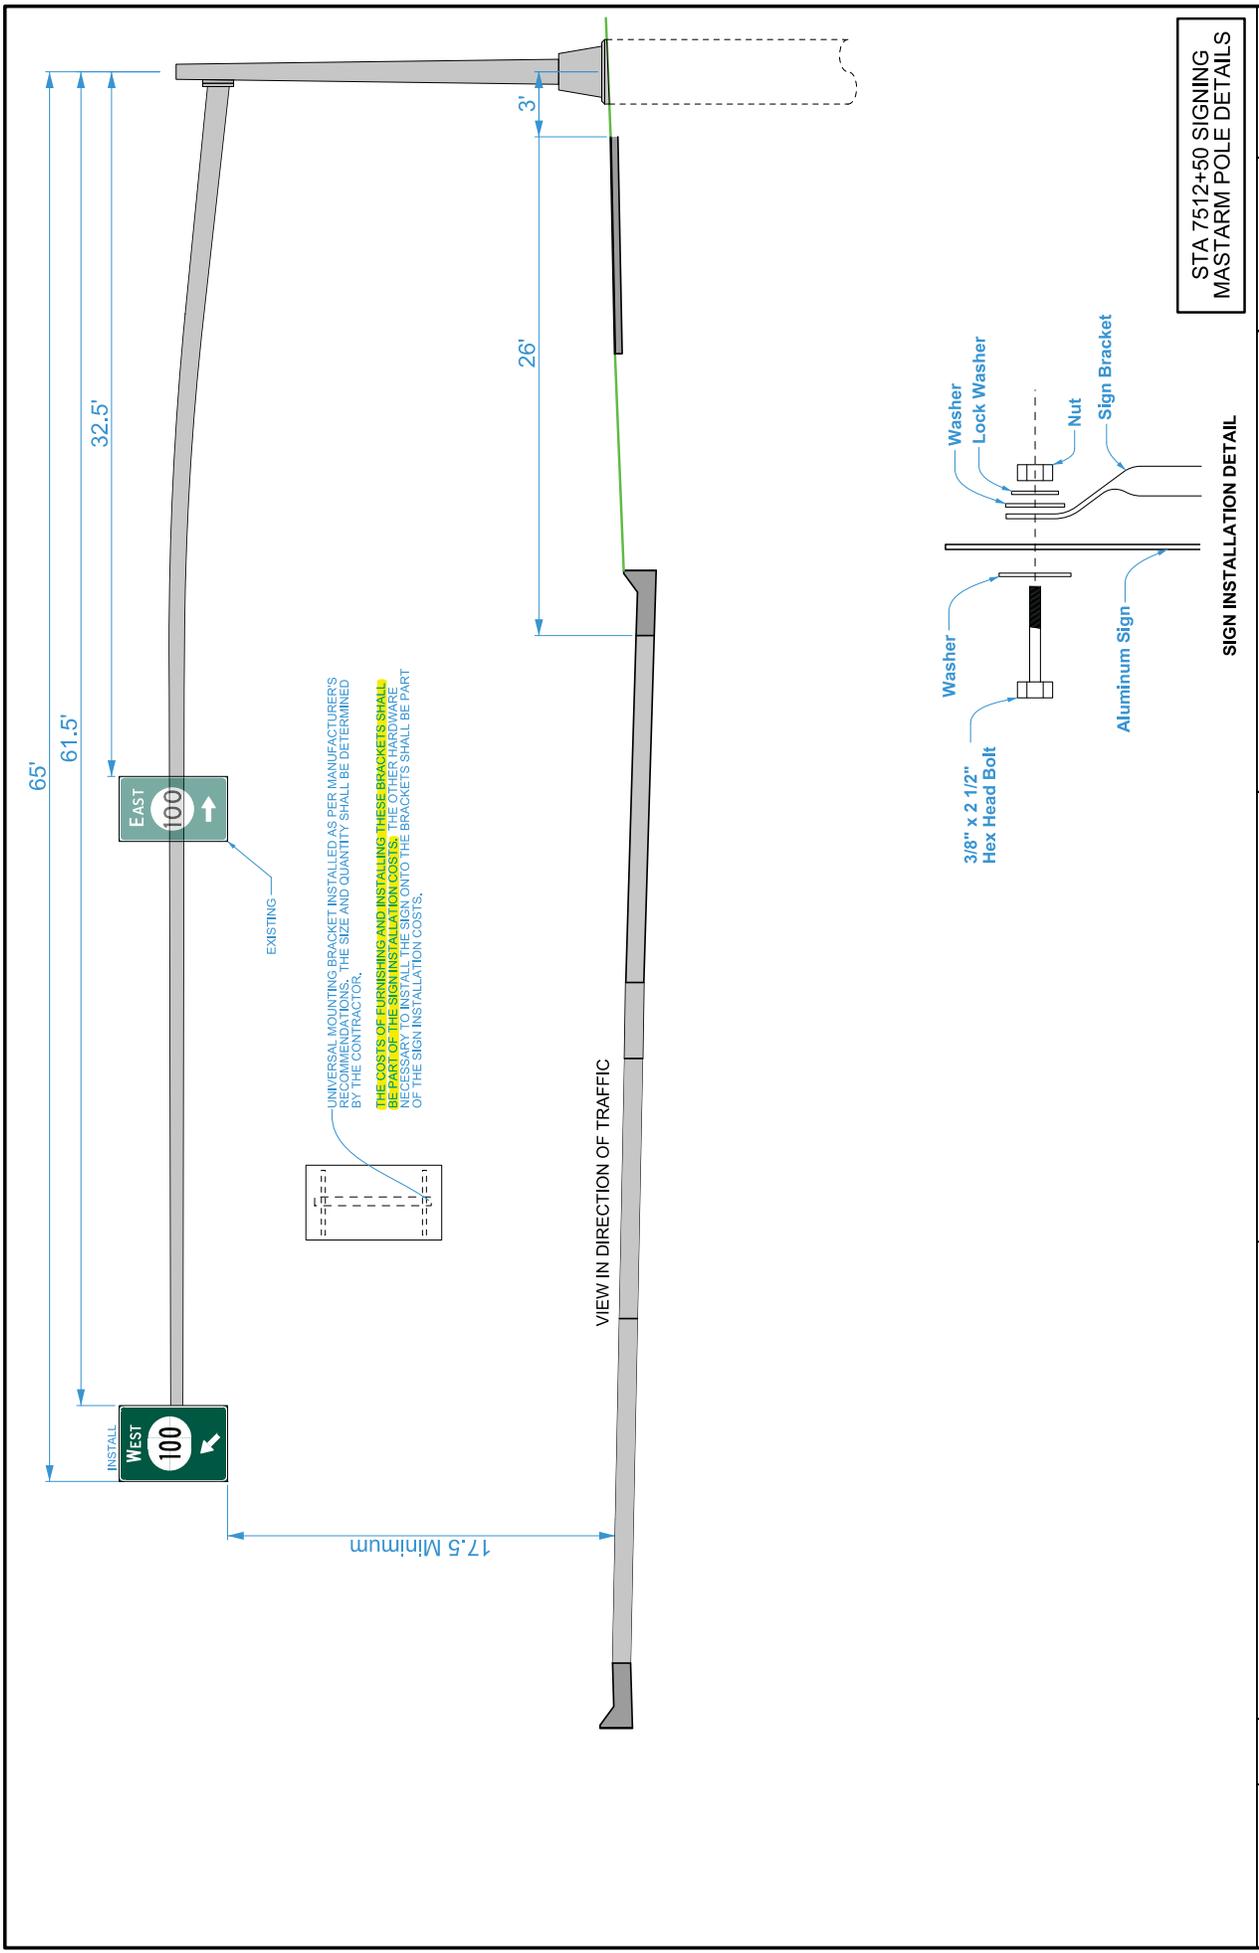

STA 7512+50 SIGNING
MASTARM POLE DETAILS

SHEET NUMBER B.2

PROJECT NUMBER NHSX-100-1(69)--3H-57

COUNTY LINN

DESIGN TEAM Abrams \ McCleanahan



FILE NO. 1712/2016

ENGLISH

7:40:30 AM

1712/2016


Changed by Addenda

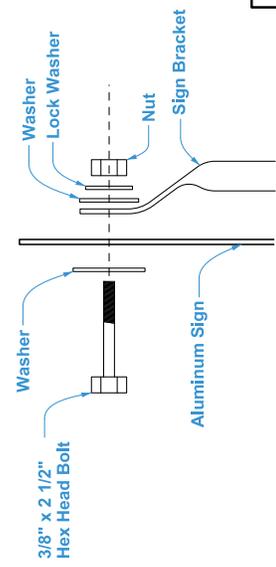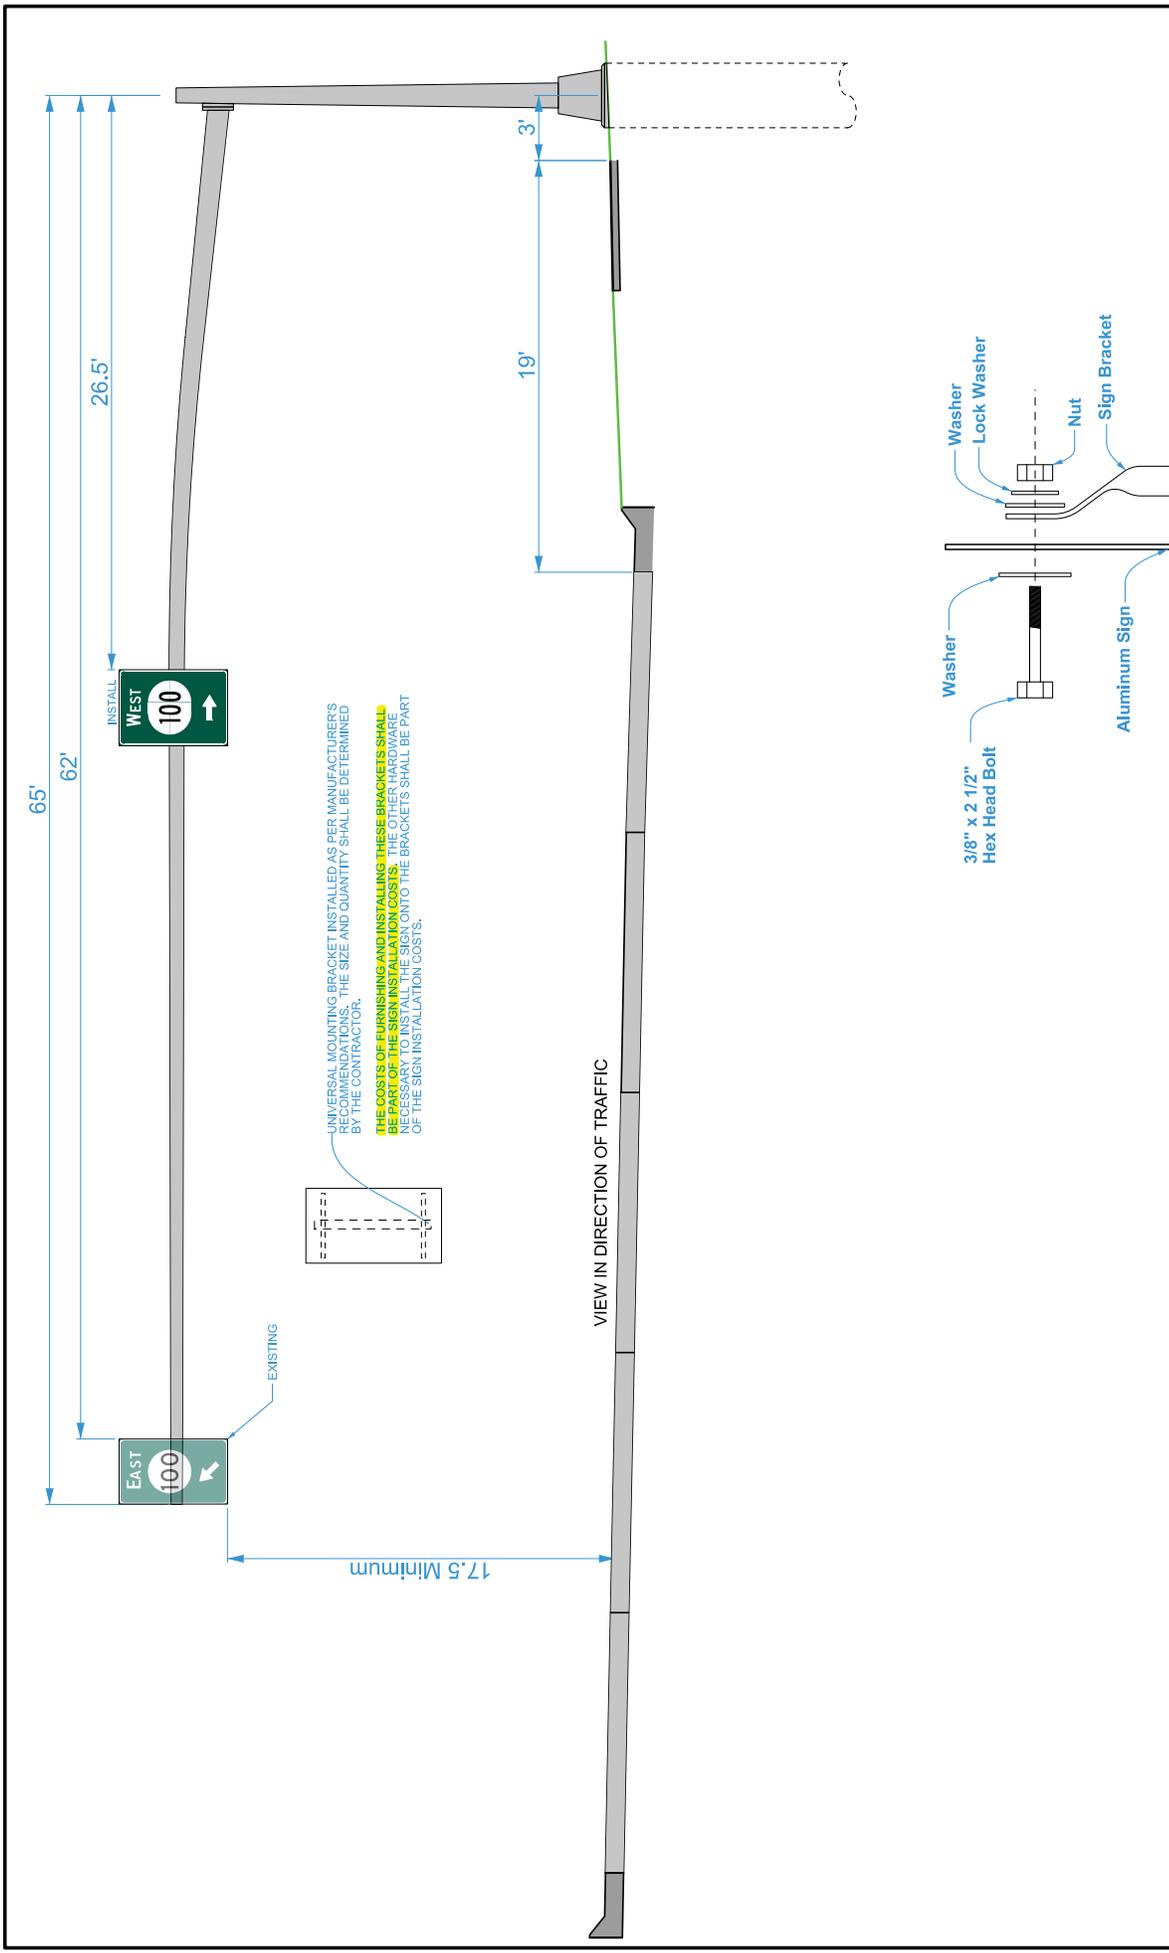

STA 7523+50 SIGNING
MASTARM POLE DETAILS

SIGN INSTALLATION DETAIL

FILE NO.	ENGLISH	DESIGN TEAM	PROJECT NUMBER	SHEET NUMBER
7:40:31 AM	zabrams	Abrams \ McClanahan	NHSX-100-1(69)--3H-57	B.3
<p>Changed by Addenda</p>				

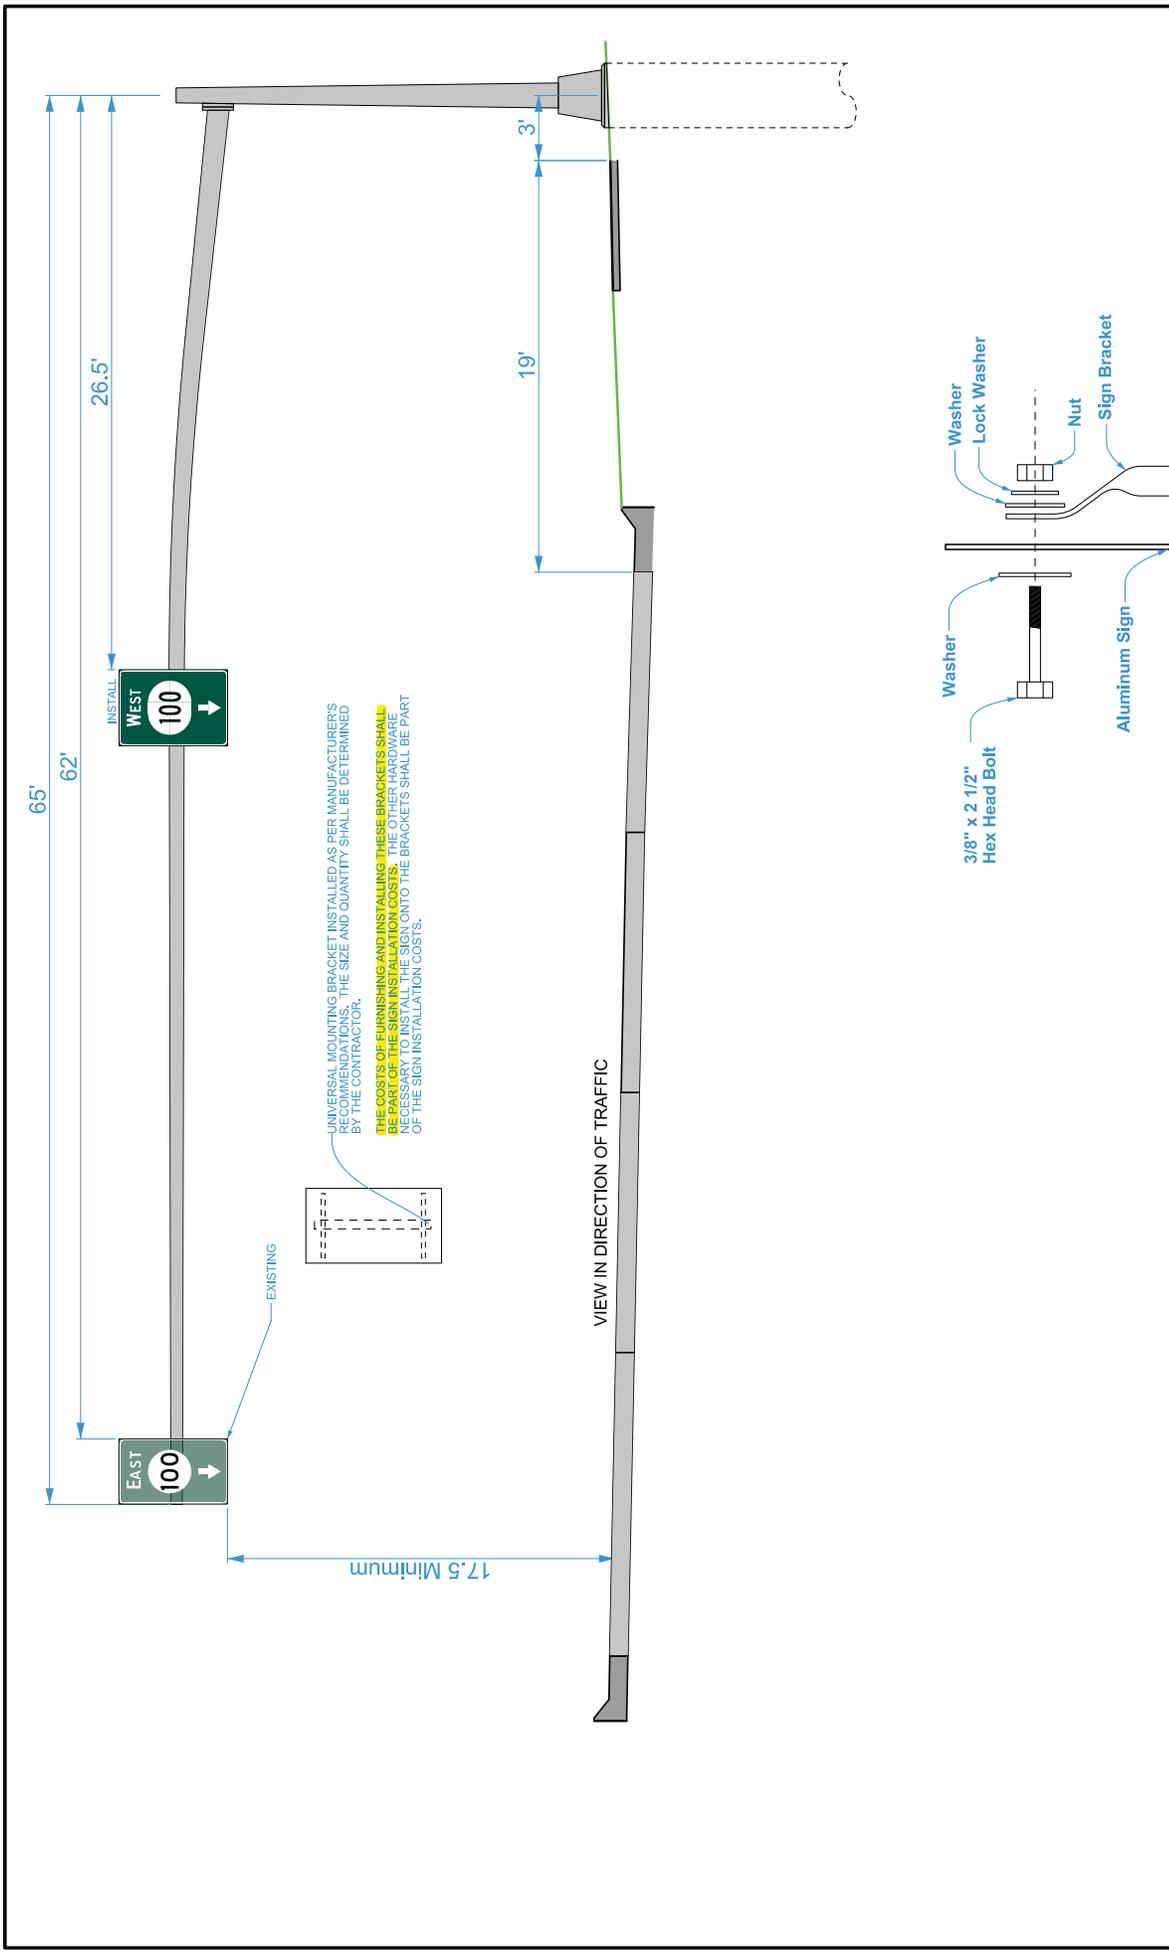

STA 7527+00 SIGNING
MASTARM POLE DETAILS

FILE NO.	ENGLISH	DESIGN TEAM	PROJECT NUMBER	SHEET NUMBER
7:40:32 AM	1/12/2016	abrams \ McClanahan	NHSX-100-1(69)--3H-57	B.4
Changed by Addenda				