

A d d e n d u m

Iowa Department of Transportation
Office of Contracts

Date of Letting: April, 19, 2016
Date of Addendum: April 6, 2016



B.O.	Proposal ID	Proposal Work Type	County	Project Number	Addendum
110	78-0801-459	PCC PAVEMENT - GRADE & NEW	POTTAWATTAMIE	IM-NHS-080-1(371)3--03-78 IM-NHS-080-1(384)4--03-78 IM-NHS-080-1(459)3--03-78 IM-NHS-080-1(460)3--03-78 IM-NHS-080-1(461)3--03-78 NHSN-192-1(24)--2R-78 NHSN-192-1(25)--2R-78	19APR110.A02

Replace plan sheet L.3 for project IM-NHS-080-1(459)3--03-78 with the attached:

Changed IA 192 Loop A-Paving Jointing Detail shoulders to C.

Corrected the project number at bottom of sheet.

Lewis TWP.
T-74N R-44W
SEC. 1

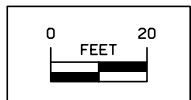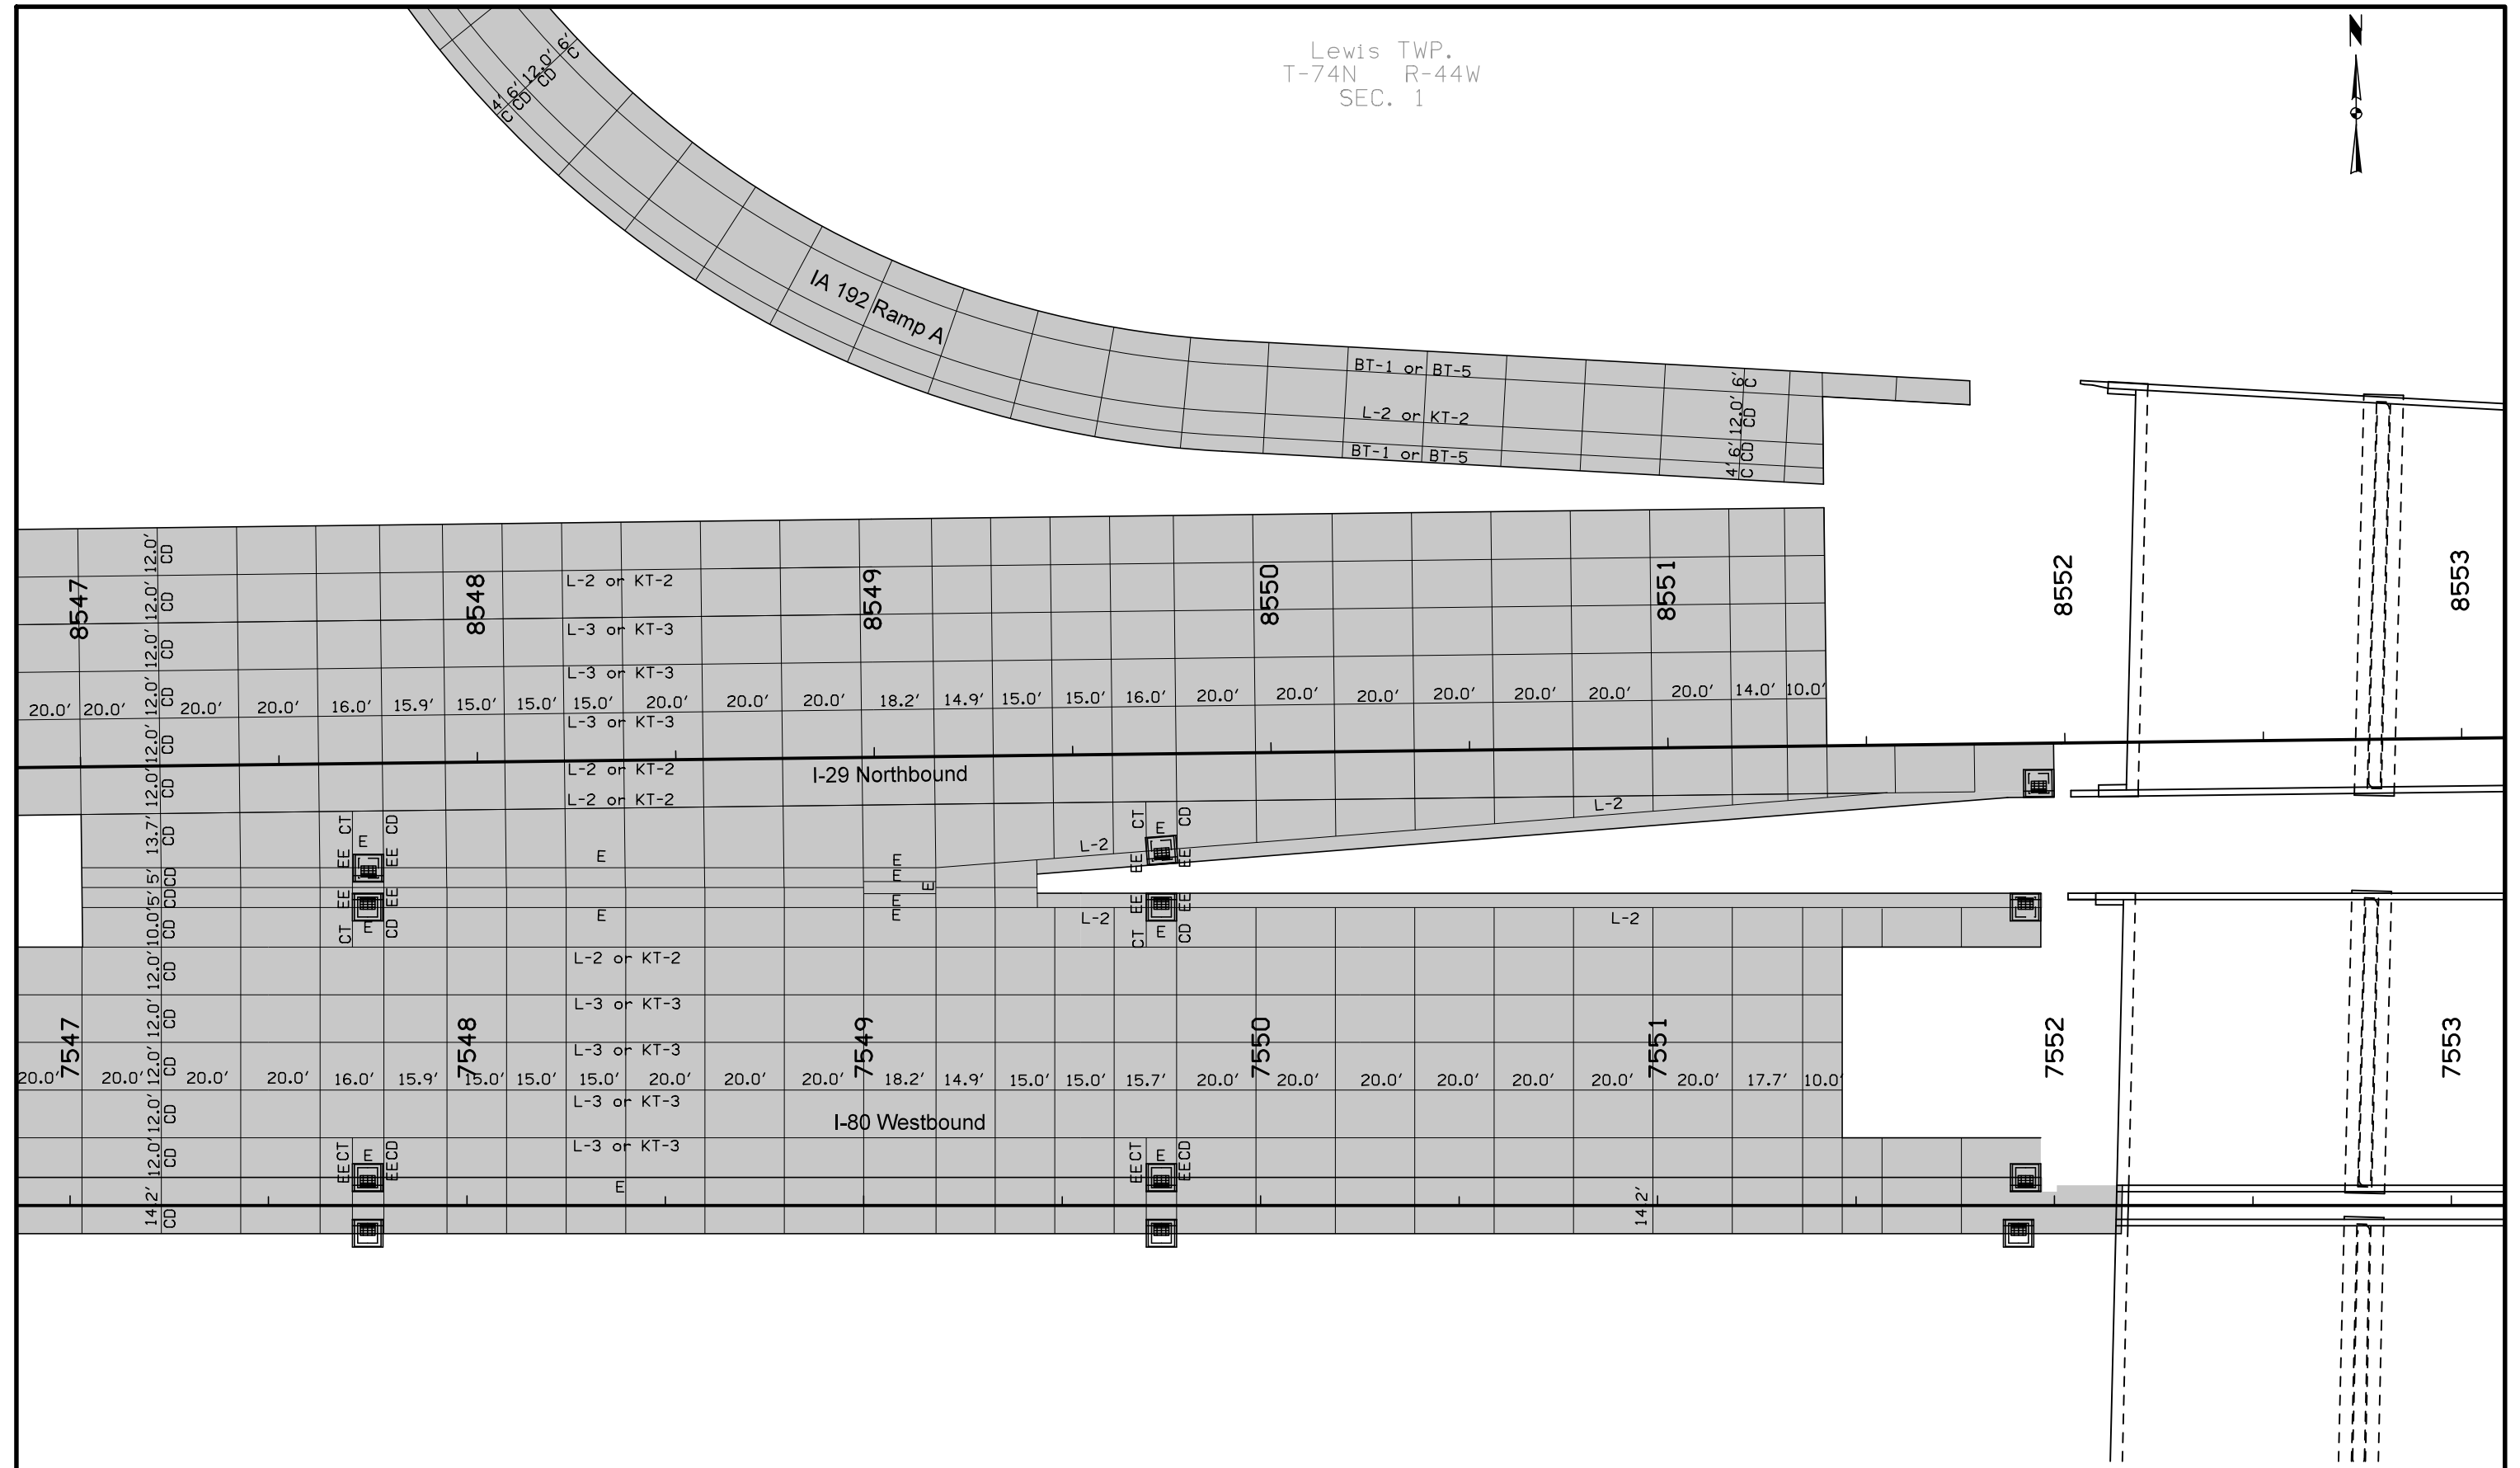

Lewis TWP.
T-74N R-44W
SEC. 12

Jointing Details