

# A d d e n d u m

Iowa Department of Transportation  
Office of Contracts

Date of Letting: August 19, 2014  
Date of Addendum: August 14, 2014

<b>B.O.</b>	<b>Proposal ID</b>	<b>Proposal Work Type</b>	<b>County</b>	<b>Project Number</b>	<b>Addendum</b>
303	59-0652-021	SLIDE REPAIR	LUCAS	ER-069-2(20)--28-20 ER-065-2(21)--28-59	19AUG303.A03

Please ADD the following plan sheets to project ER-069-2(20)--28-20:

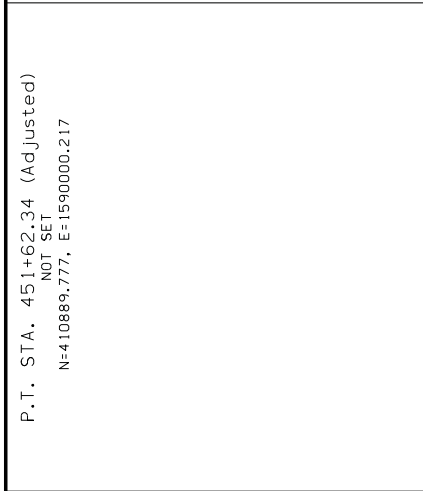
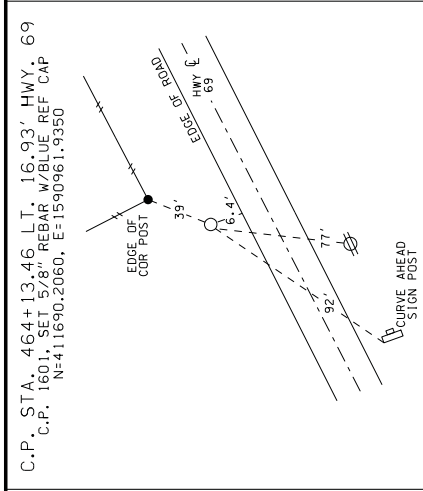
Survey Information

- = WOOD POST
- = TELEPHONE PEDESTAL
- = SET 5/8" REBAR W/BLUE CAP
- ⊕ = POWER POLE

SPC-IOWA (SOUTH)  
 ORIGIN POINT 15Z  
 COMBINED SCALE FACTOR 1.000097337708  
 POINTS\_NO TRANS  
 GEOD 92012au3

VERTICAL CONTROL

Point	North	East	Elevation	Station	Offset	Feature	Description
1600	4114.72-815	1590691.130	1061.441	460+66.20	-18.378	CP	• CONTROL POINT
1601	4116.90-206	1590961.935	1062.366	464+13.46	-16.329	CP	• CONTROL POINT

<p>C.P. STA. 460+66.20 L.T. 18.32' HWY. 69  C.P. 1600, SET 5/8" REBAR W/BLUE REF CAP  N=411472.8150, E=1590691.1300</p> 	<p>C.P. STA. 464+13.46 L.T. 16.93' HWY. 69  C.P. 1601, SET 5/8" REBAR W/BLUE REF CAP  N=411690.2060, E=1590961.9350</p> 	<p>P.T. STA. 451+62.34 (Adjusted)  NOT SET  N=410889.7777, E=1590000.217</p>	<p>P.C. STA. 470+10.60  NOT SET  N=412052.798, E=1591436.682</p>
<p>FILE NO. 8/13/2014 ENGLISH DESIGN TEAM <b>Skogerboe Strum Nading</b></p>		<p>CLARKE COUNTY PROJECT NUMBER <b>ER-069-2(20)-28-20</b> SHEET NUMBER <b>G.2</b></p>	

10:19:19 AM 8/13/2014 jstrum pww\projectwise-dcl\m\lan\w\Main\Documents\Projects\2006901014\Design\20062020g01.sht